


# FA 20 M5

Hotel                      Untergeschoss                      1:200  
 Hôtel                      Sous-sol                      1:200  
 Albergo                      Piano interrato                      1:200


Plangröße 42/30cm  
 Format 42/30cm  
 Formato 42/30cm

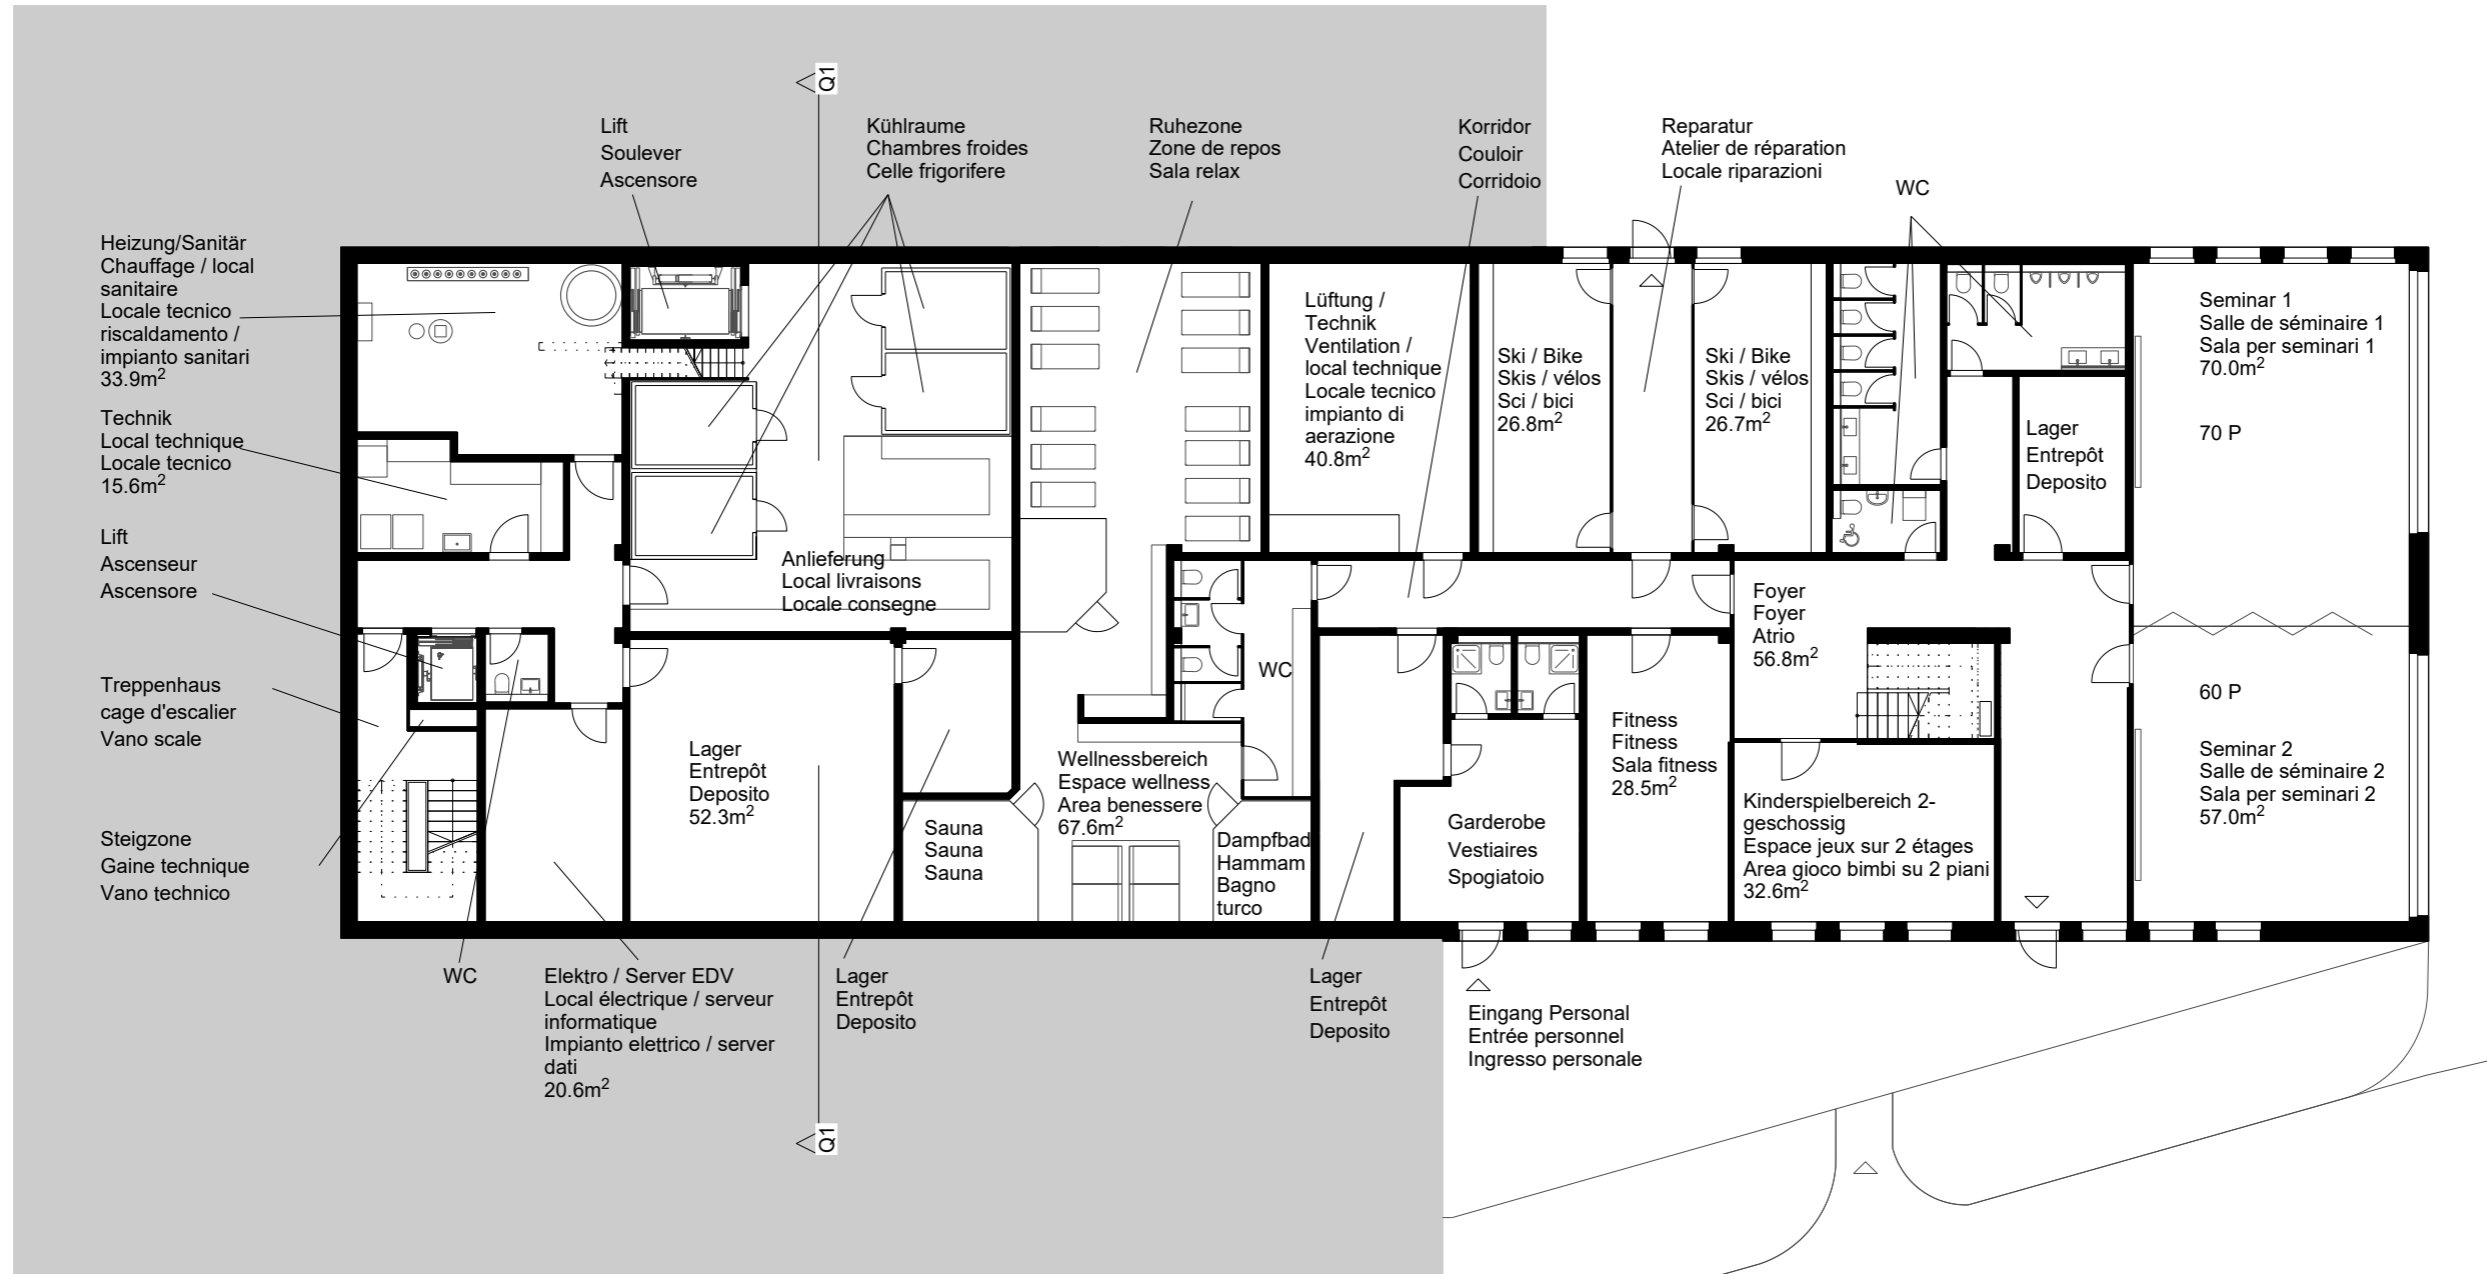

# FA 20 M5

Hotel	Erdgeschoss	1:200
Hôtel	Rez-de-chaussée	1:200
Albergo	Pianterreno	1:200


Plangrösse 42/30cm  
 Format 42/30cm  
 Formato 42/30cm

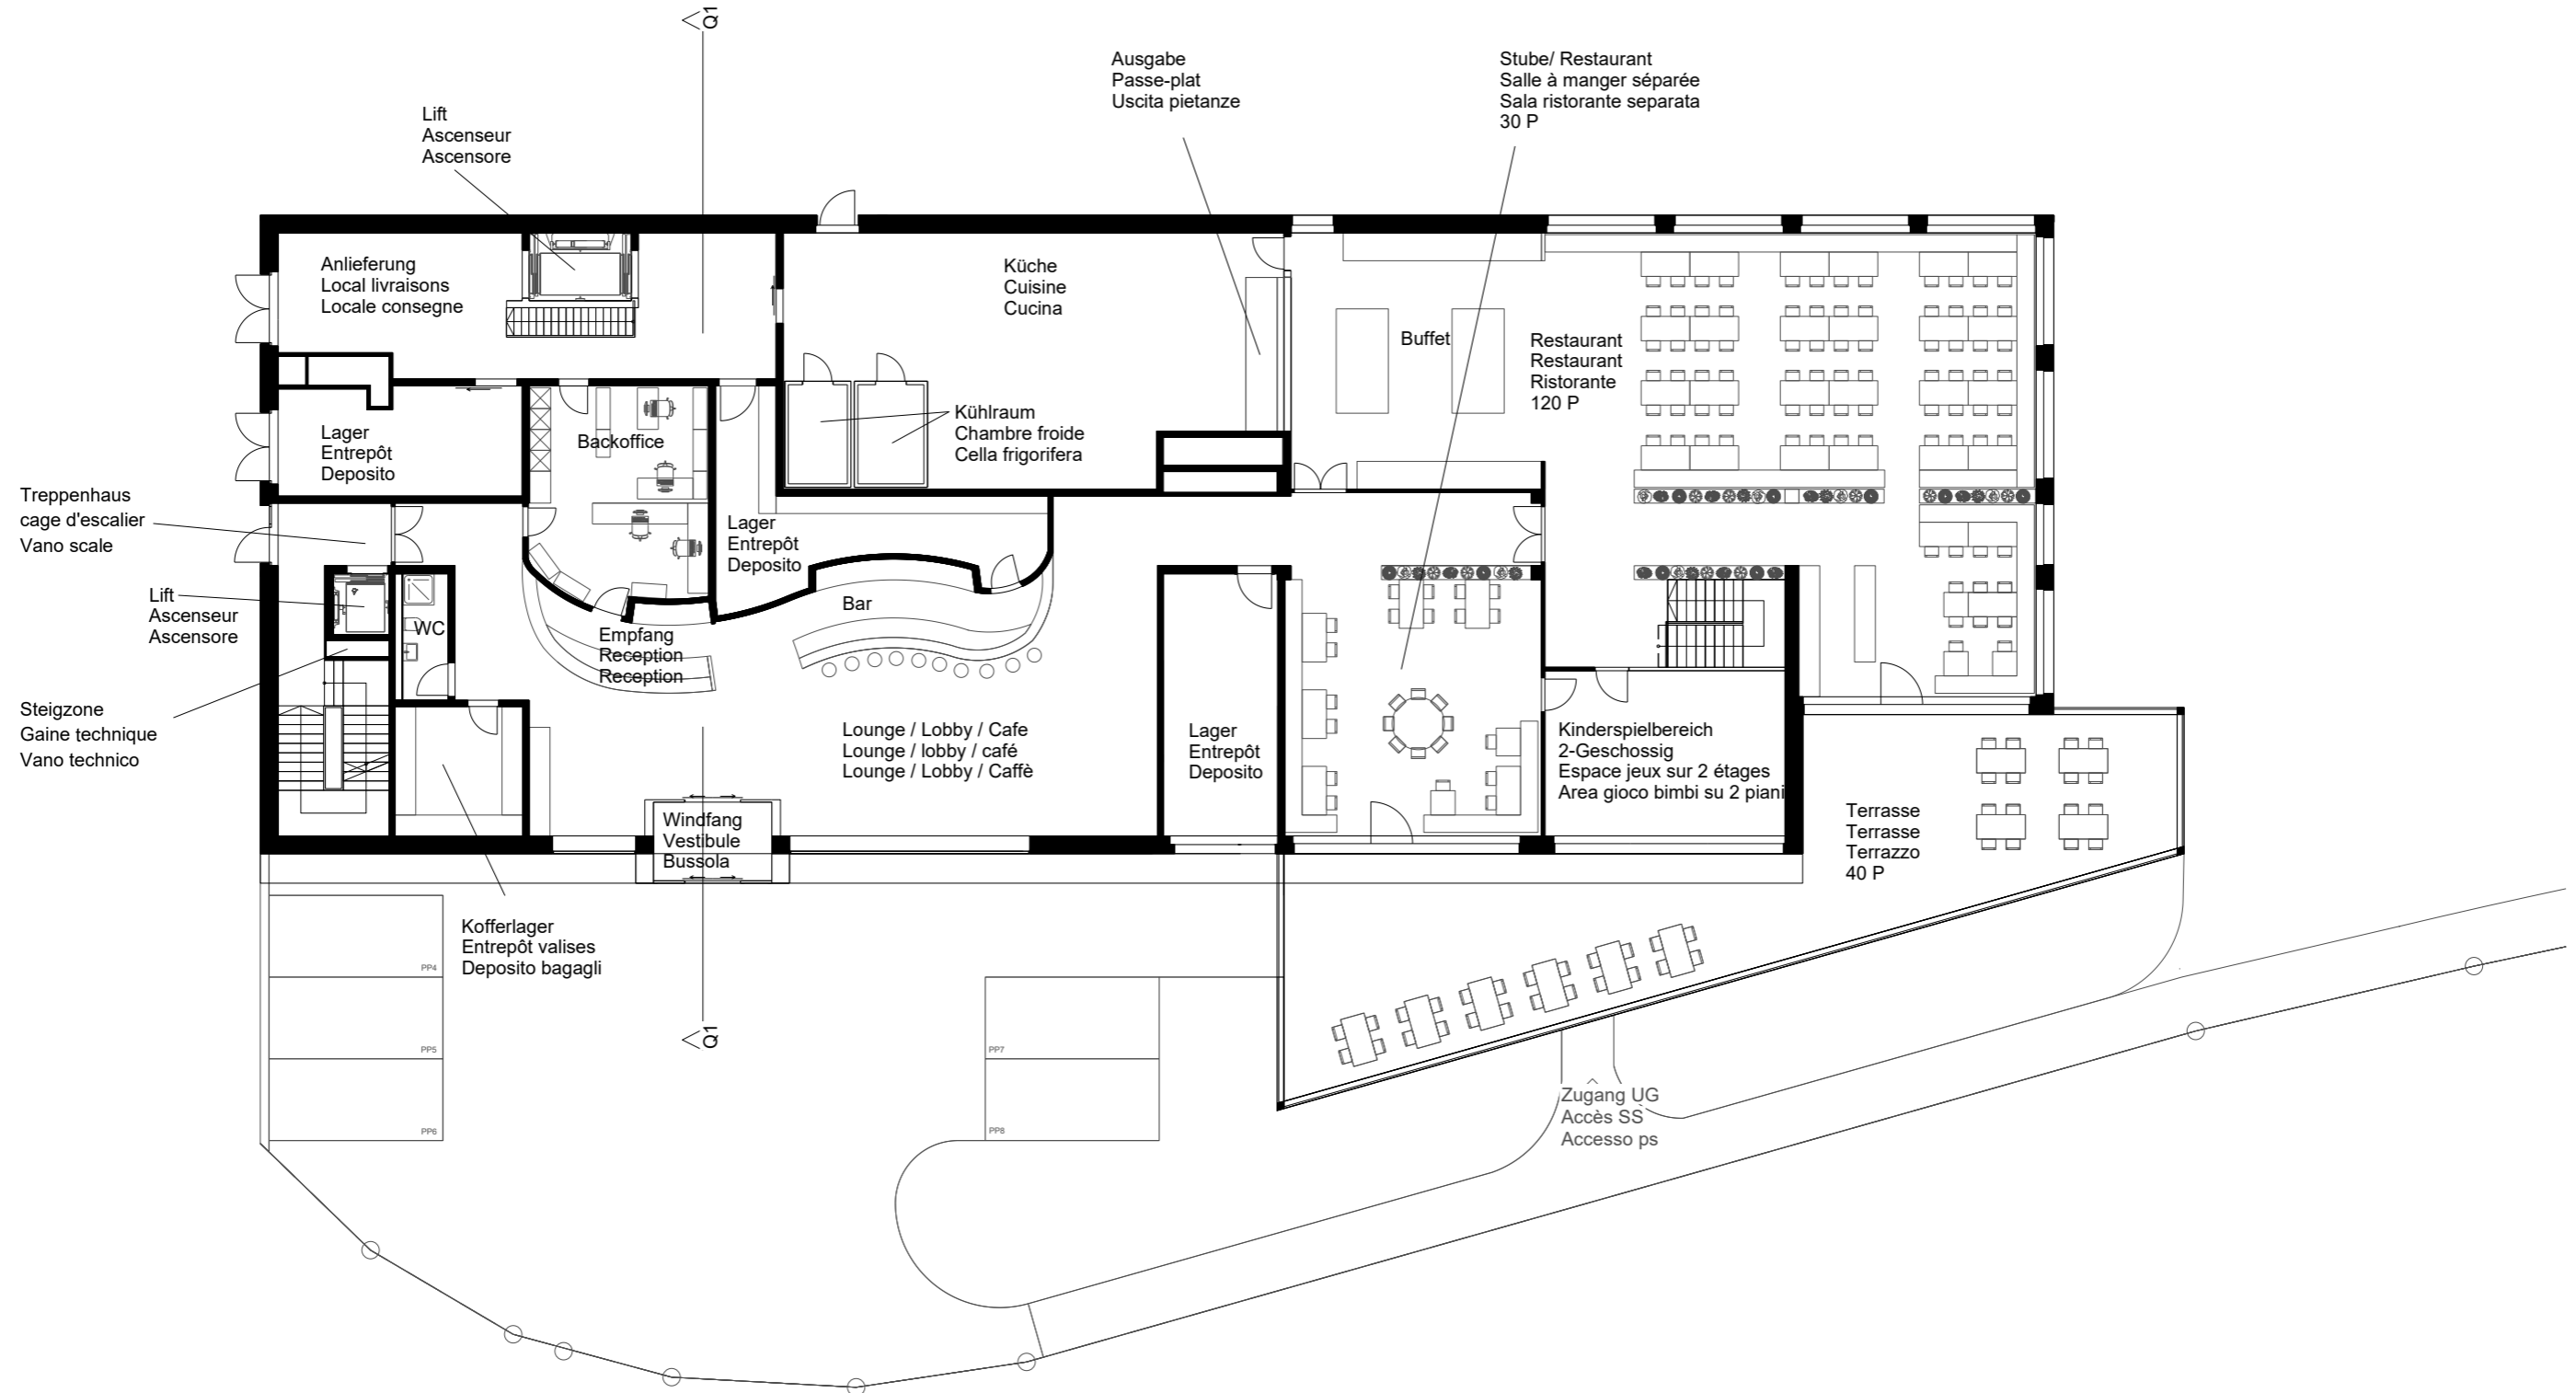

# FA 20 M5

Hotel Regelgeschoss (1. - 3. OG) 1:200  
 Hôtel Etage standard (1er - 3e étage) 1:200  
 Albergo Piano standard (1° - 3° piano) 1:200


Plangröße 42/30cm  
 Format 42/30cm  
 Formato 42/30cm

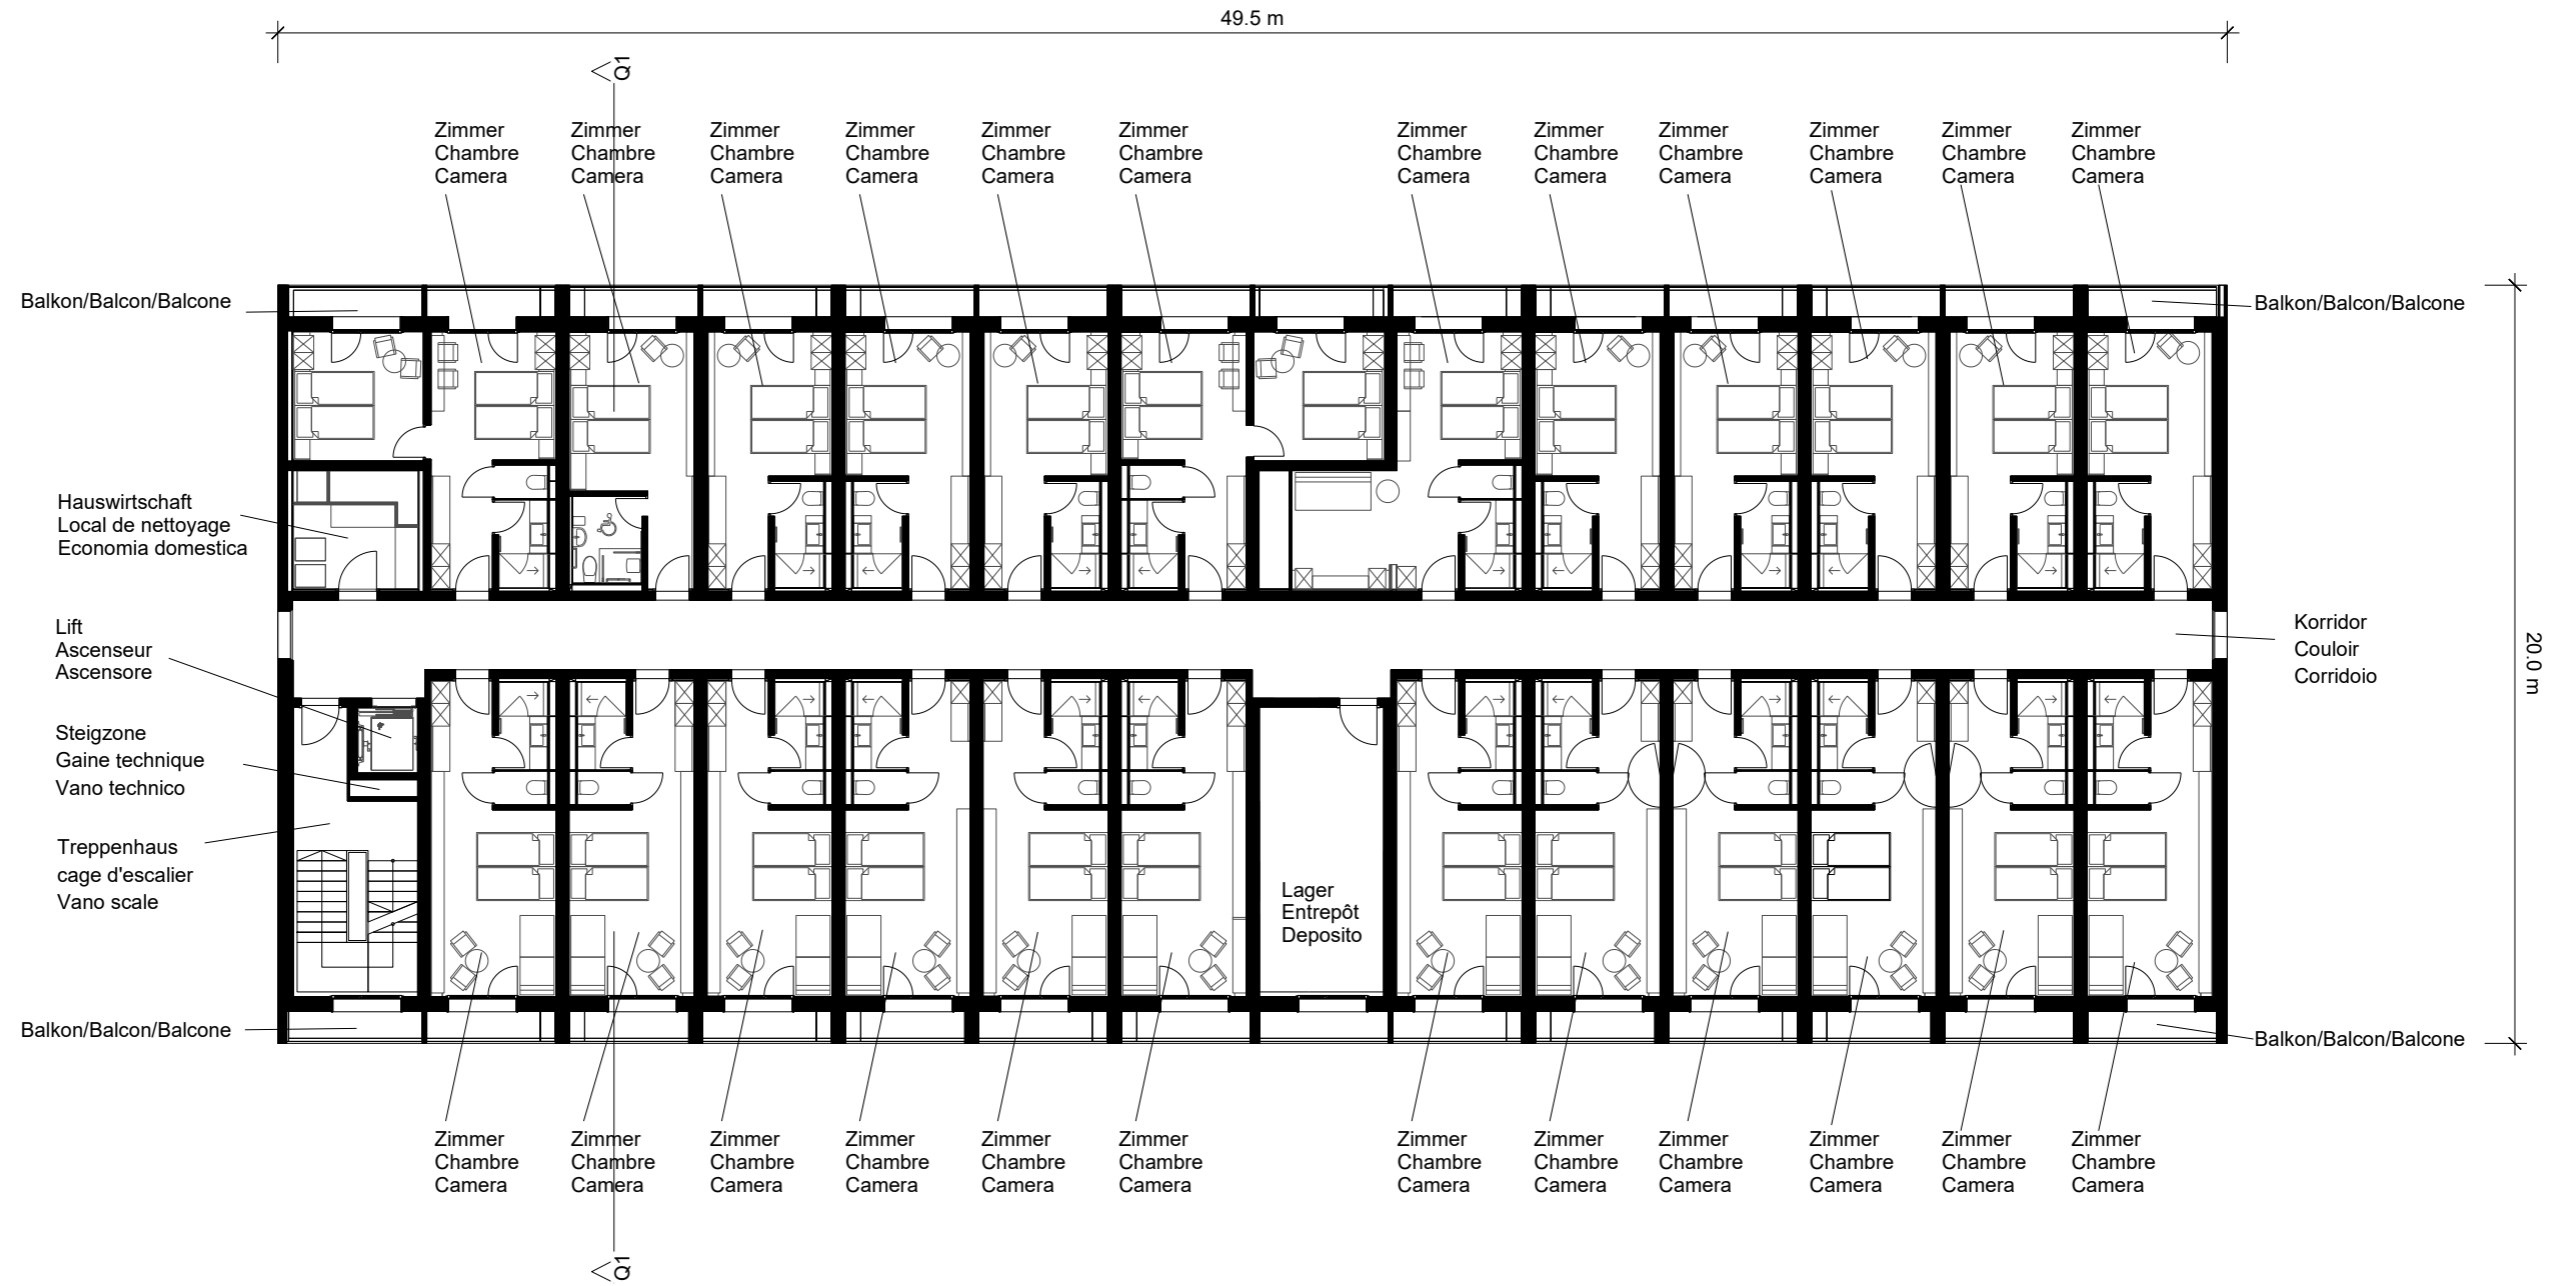

# FA 20 M5

Hotel	4. Obergeschoss	1:200
Hôtel	4 <sup>e</sup> étage	1:200
Albergo	4 <sup>o</sup> Piano	1:200

Plangröße 42/30cm  
 Format 42/30cm  
 Formato 42/30cm

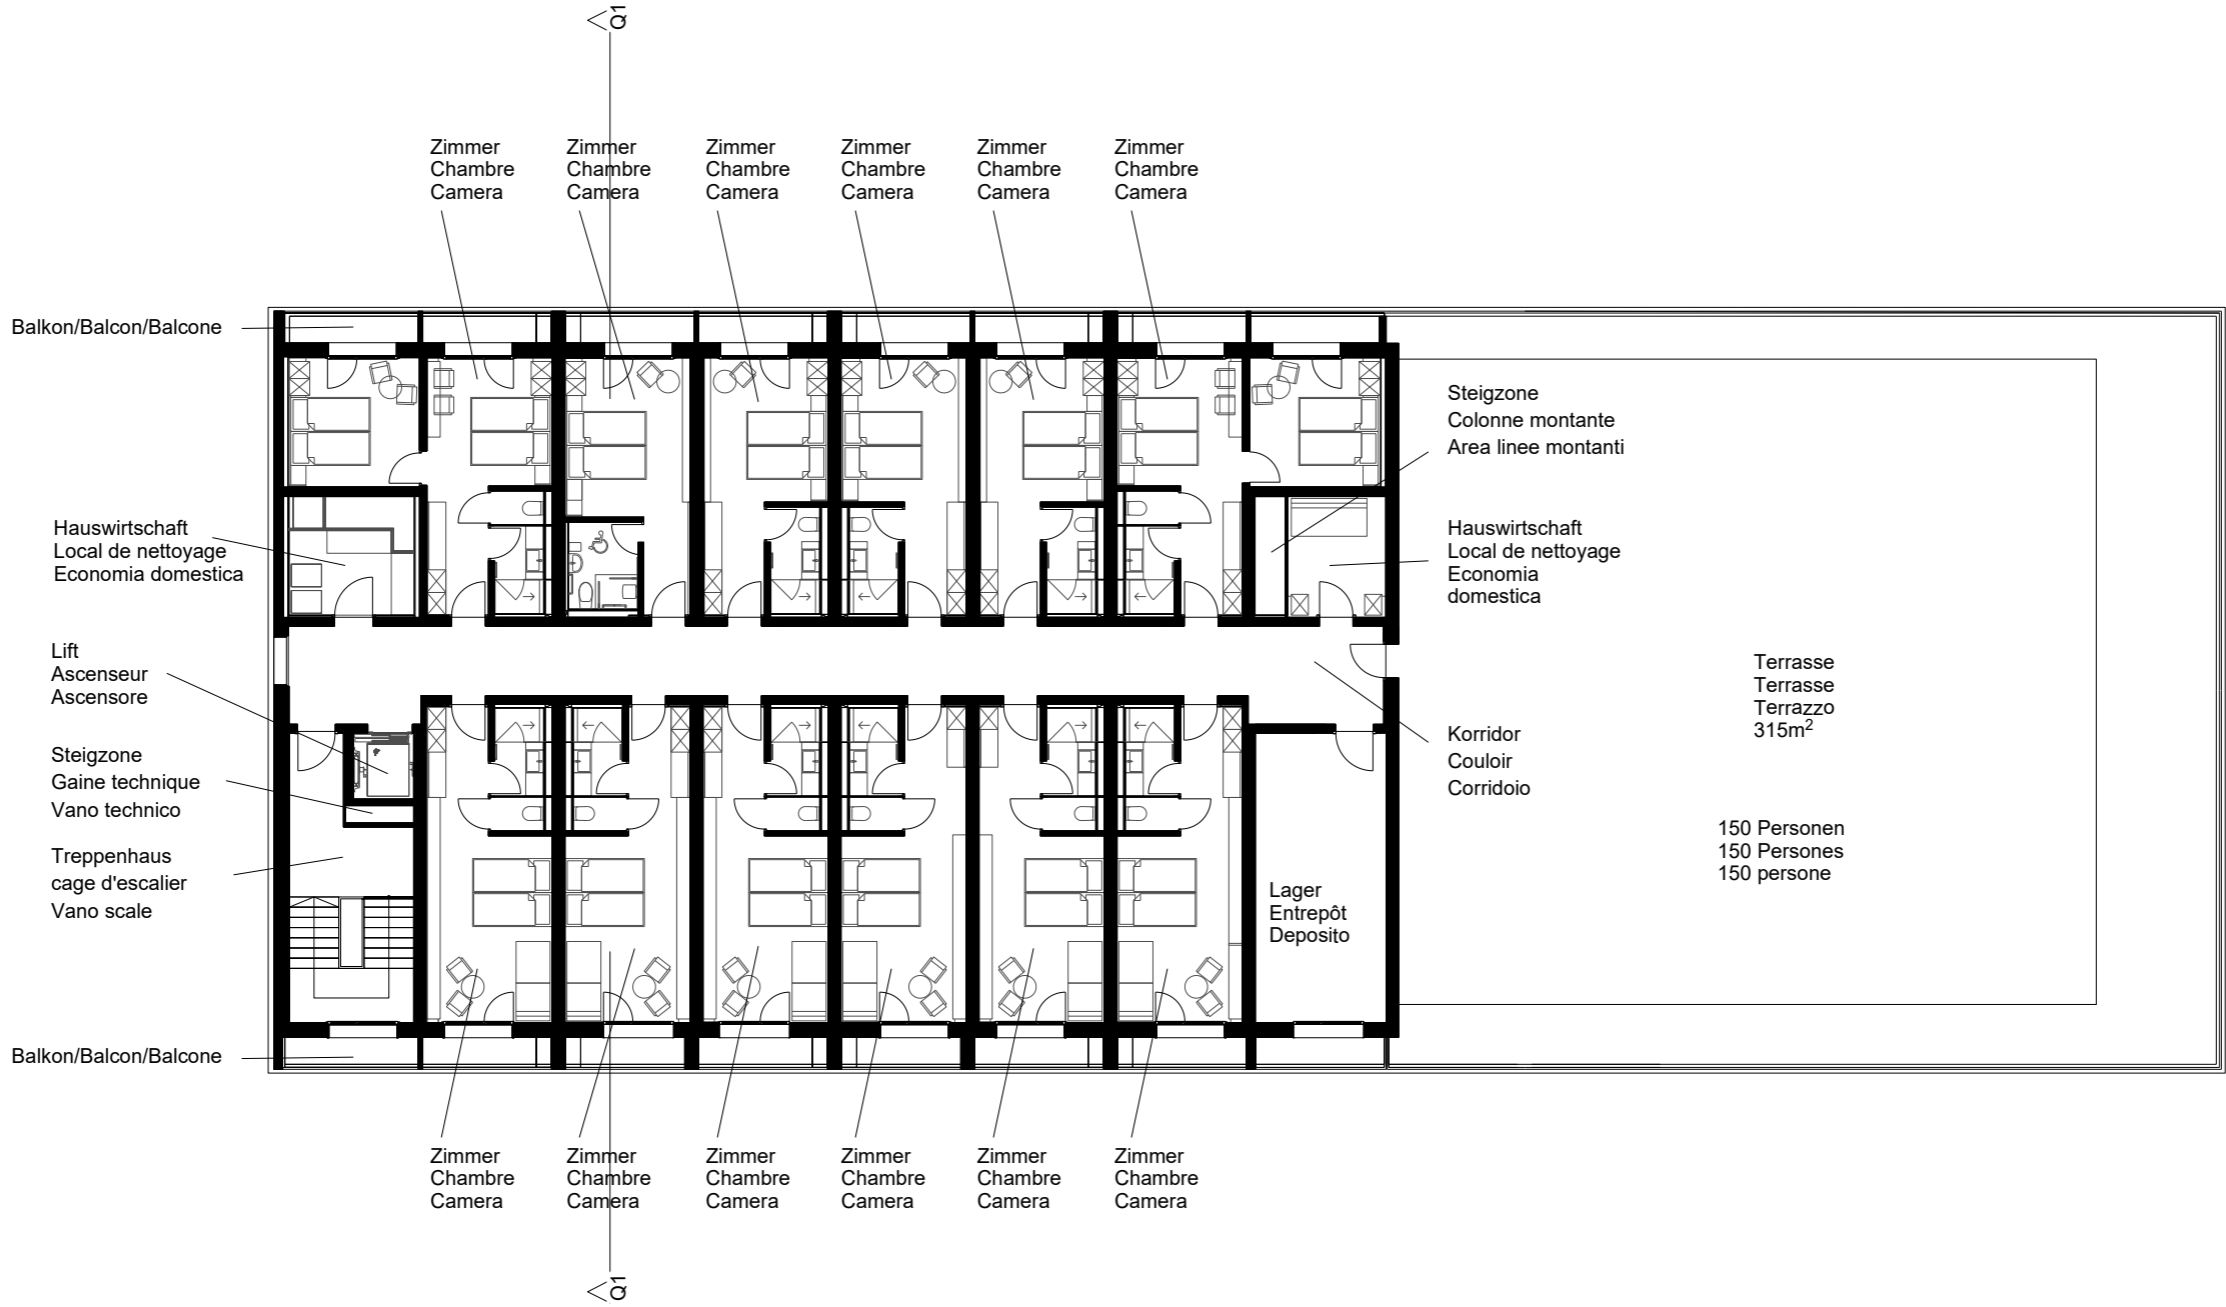

# FA 20 M5

Hotel	Schnitt Q1 - Q1	1:200
Hôtel	Coupe Q1 - Q1	1:200
Albergo	Sezione Q1 - Q1	1:200

Plangröße 42/30cm  
Format 42/30cm  
Formato 42/30cm

