


# EX 21 S1


Hochhaus **Aufgabe 3.2** Detailplan Steigzone 1:20 / 1:50  
 Bâtiment élevé **Tâche 3.2** Plan détaillé de la gaine technique 1:20 / 1:50  
 Edificio alto **Compito 3.2** Dettaglio linee montanti 1:20 / 1:50

Plangröße 42/60cm  
 Format 42/60cm  
 Formato 42/60cm


Schnitt A-A 1:20  
 Coupe A-A 1:20  
 Sezione A-A 1:20

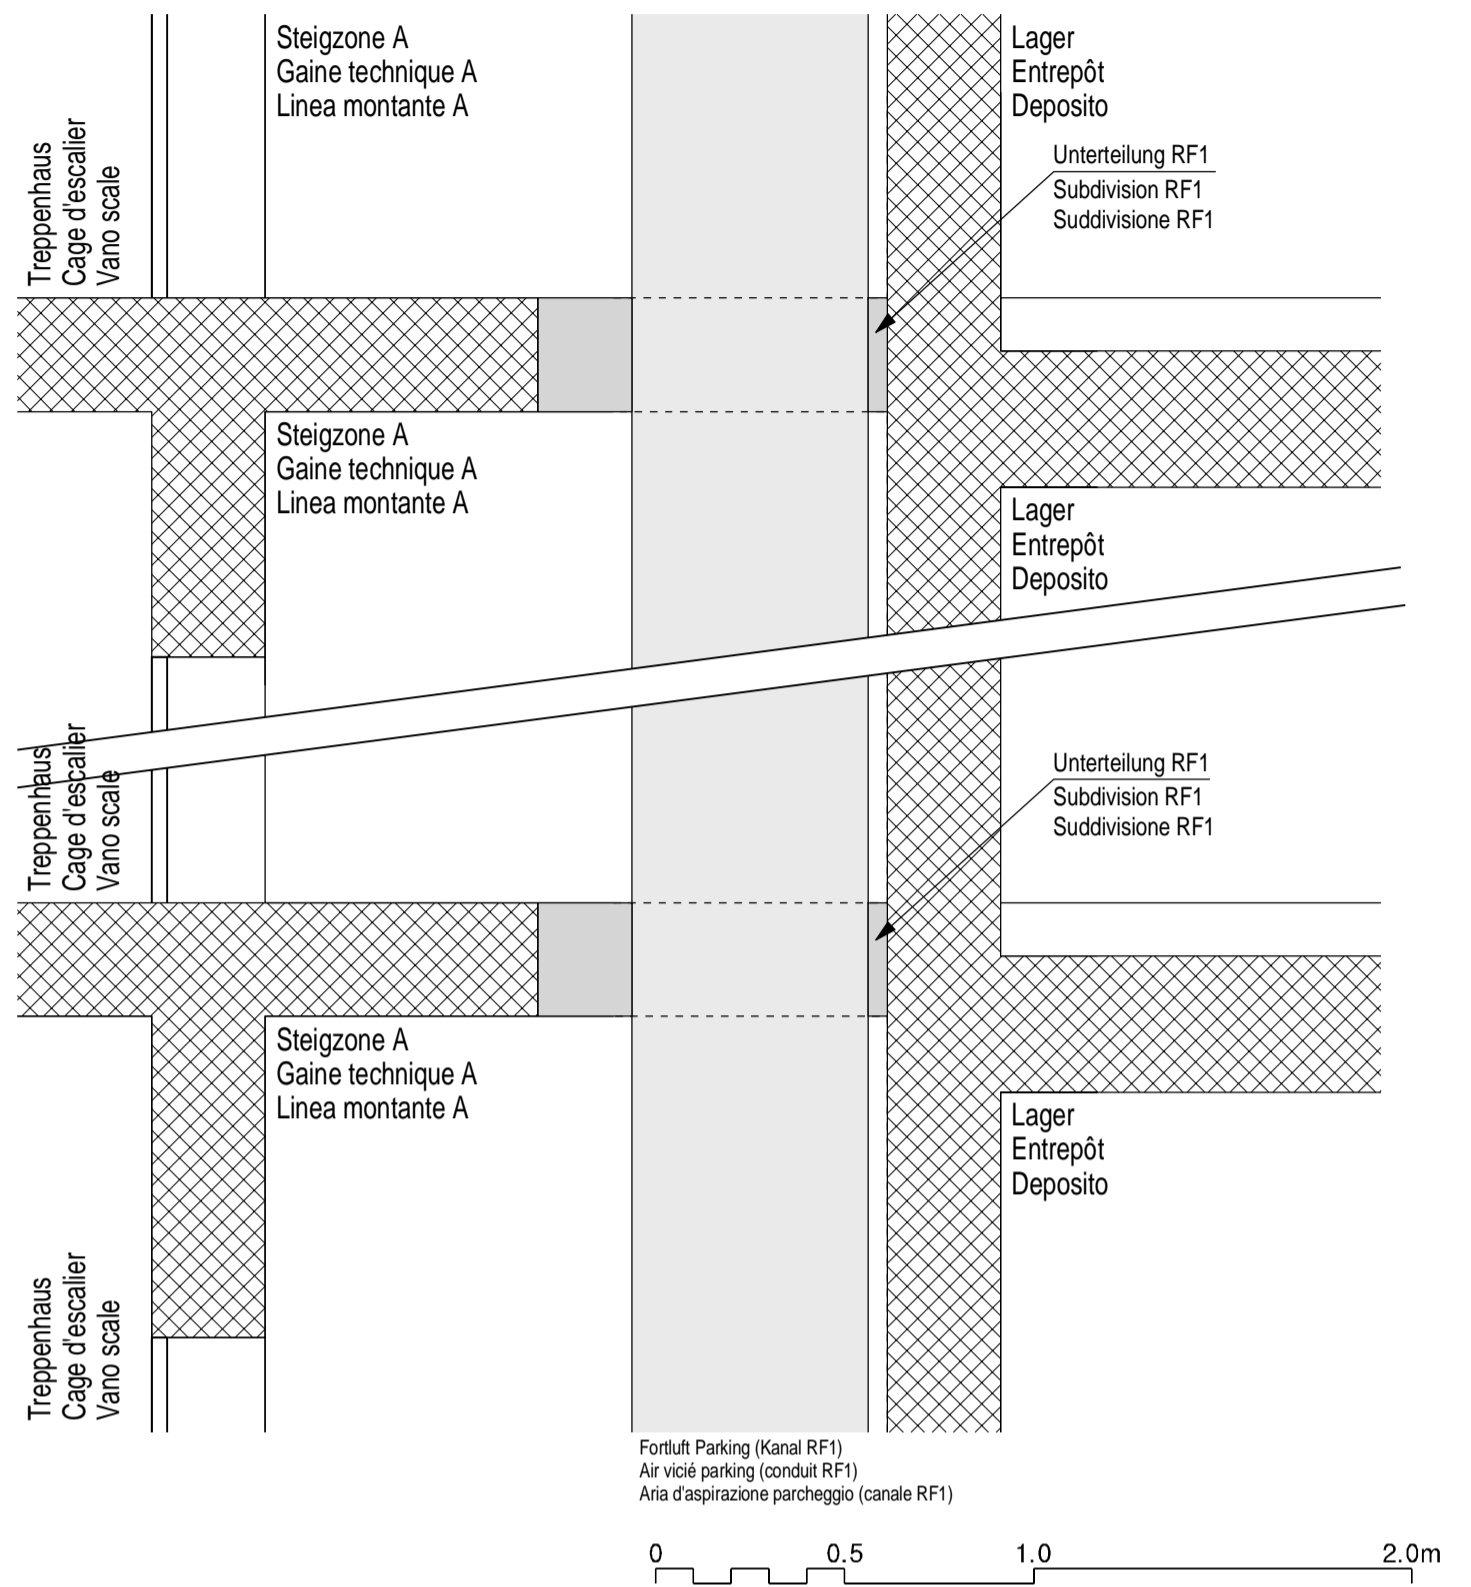

Grundriss 1:50  
 Plan 1:50  
 Pianta 1:50

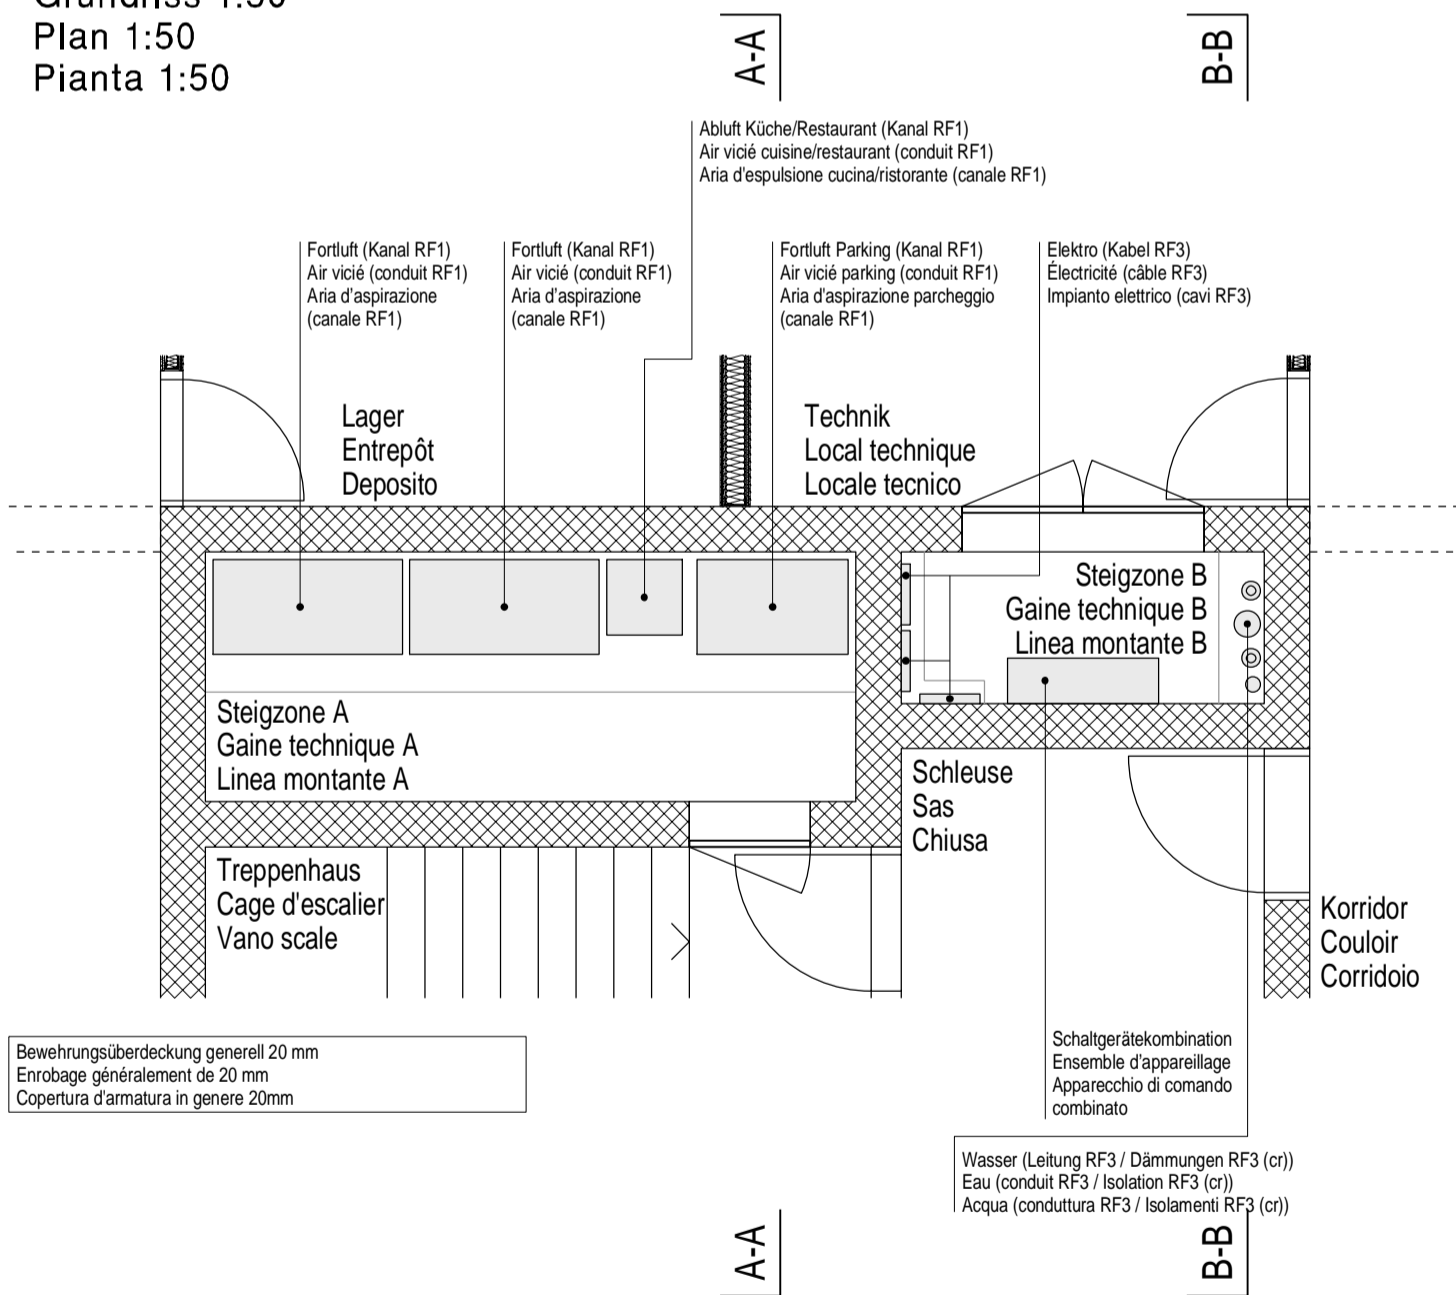

Schnitt B-B 1:20  
 Coupe B-B 1:20  
 Sezione B-B 1:20

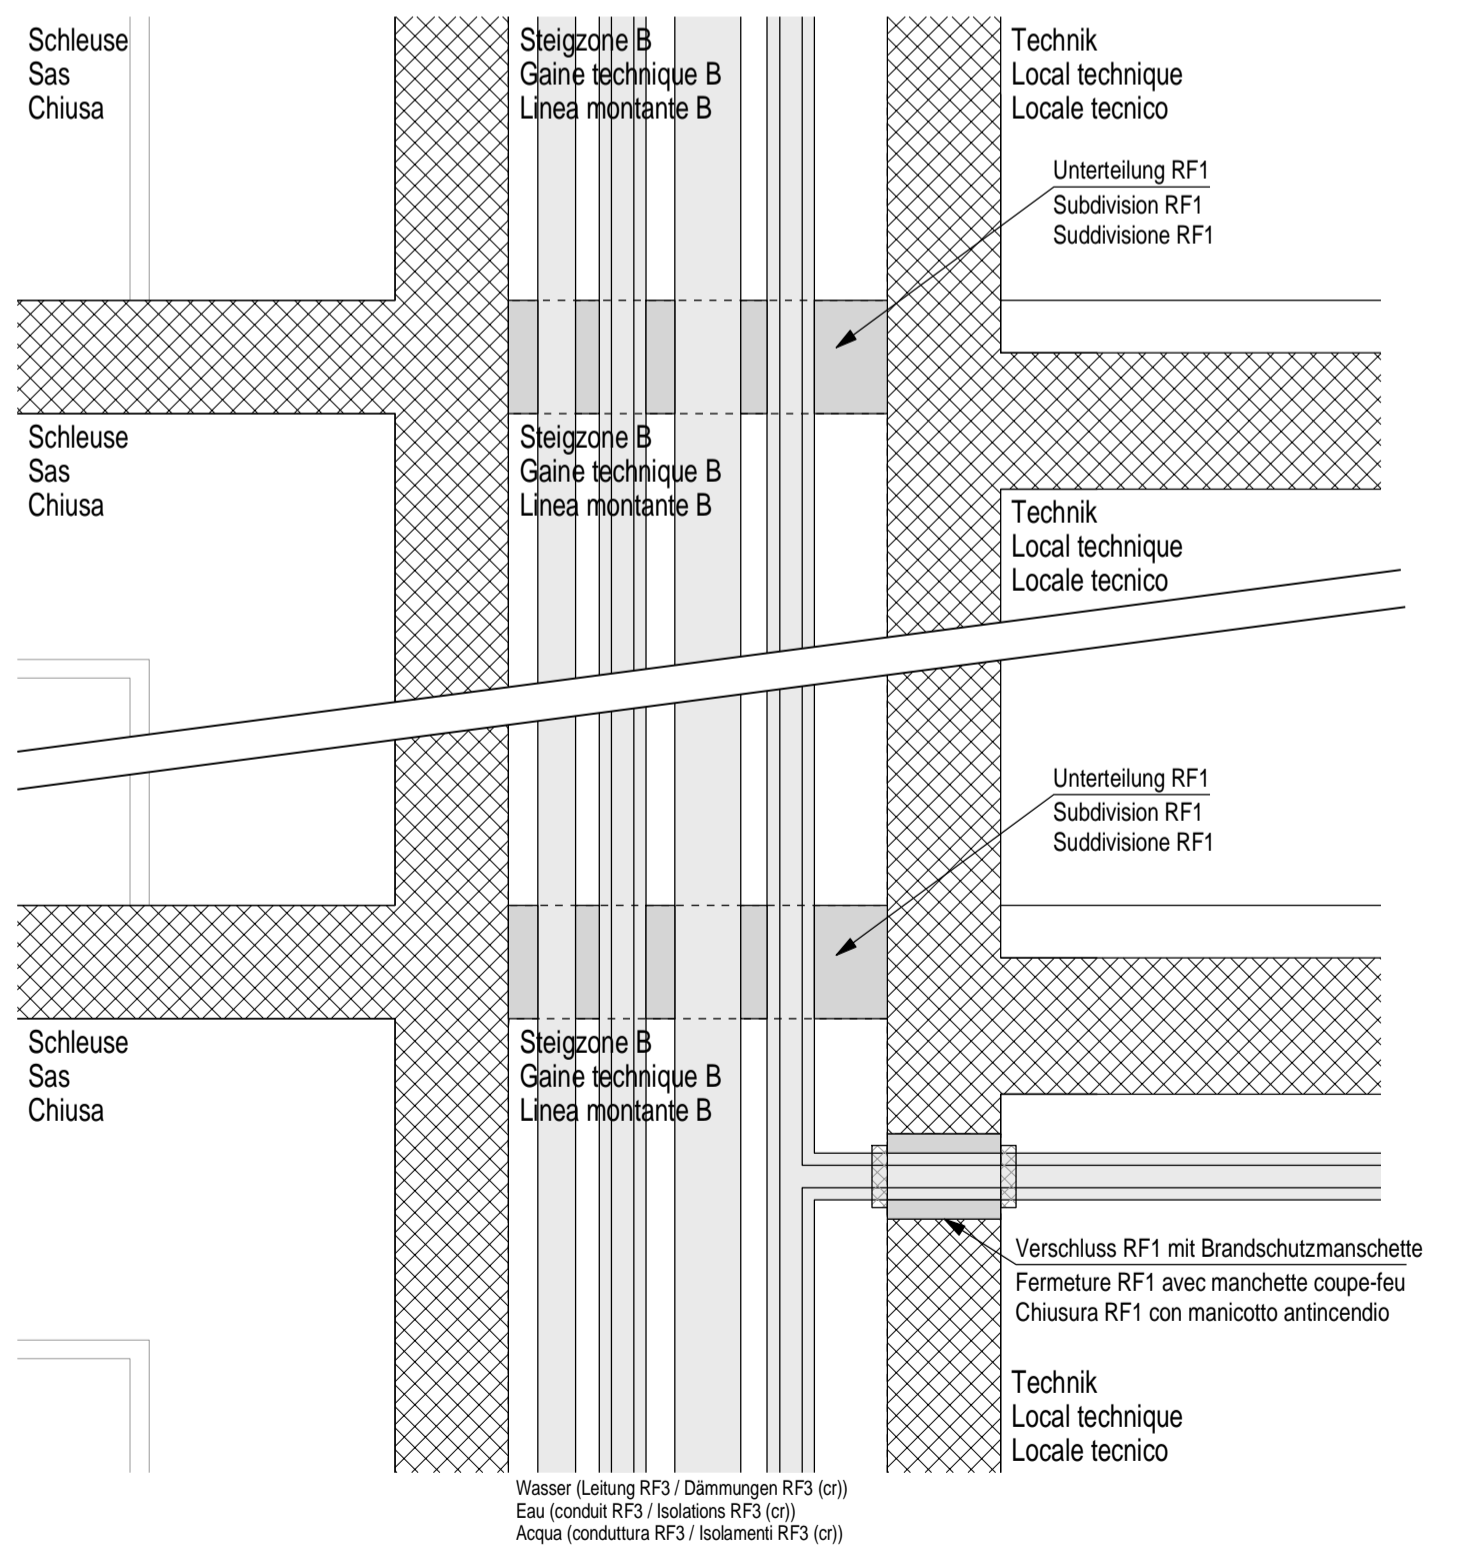

0 1.0 2.5 5m

0 0.5 1.0 2.0m