

Geschäftshaus

Centre commercial

Centro commerciale

Querschnitt 1:200


section transversale 1:200

Sezione trasversale 1:200

A3

A3



A3


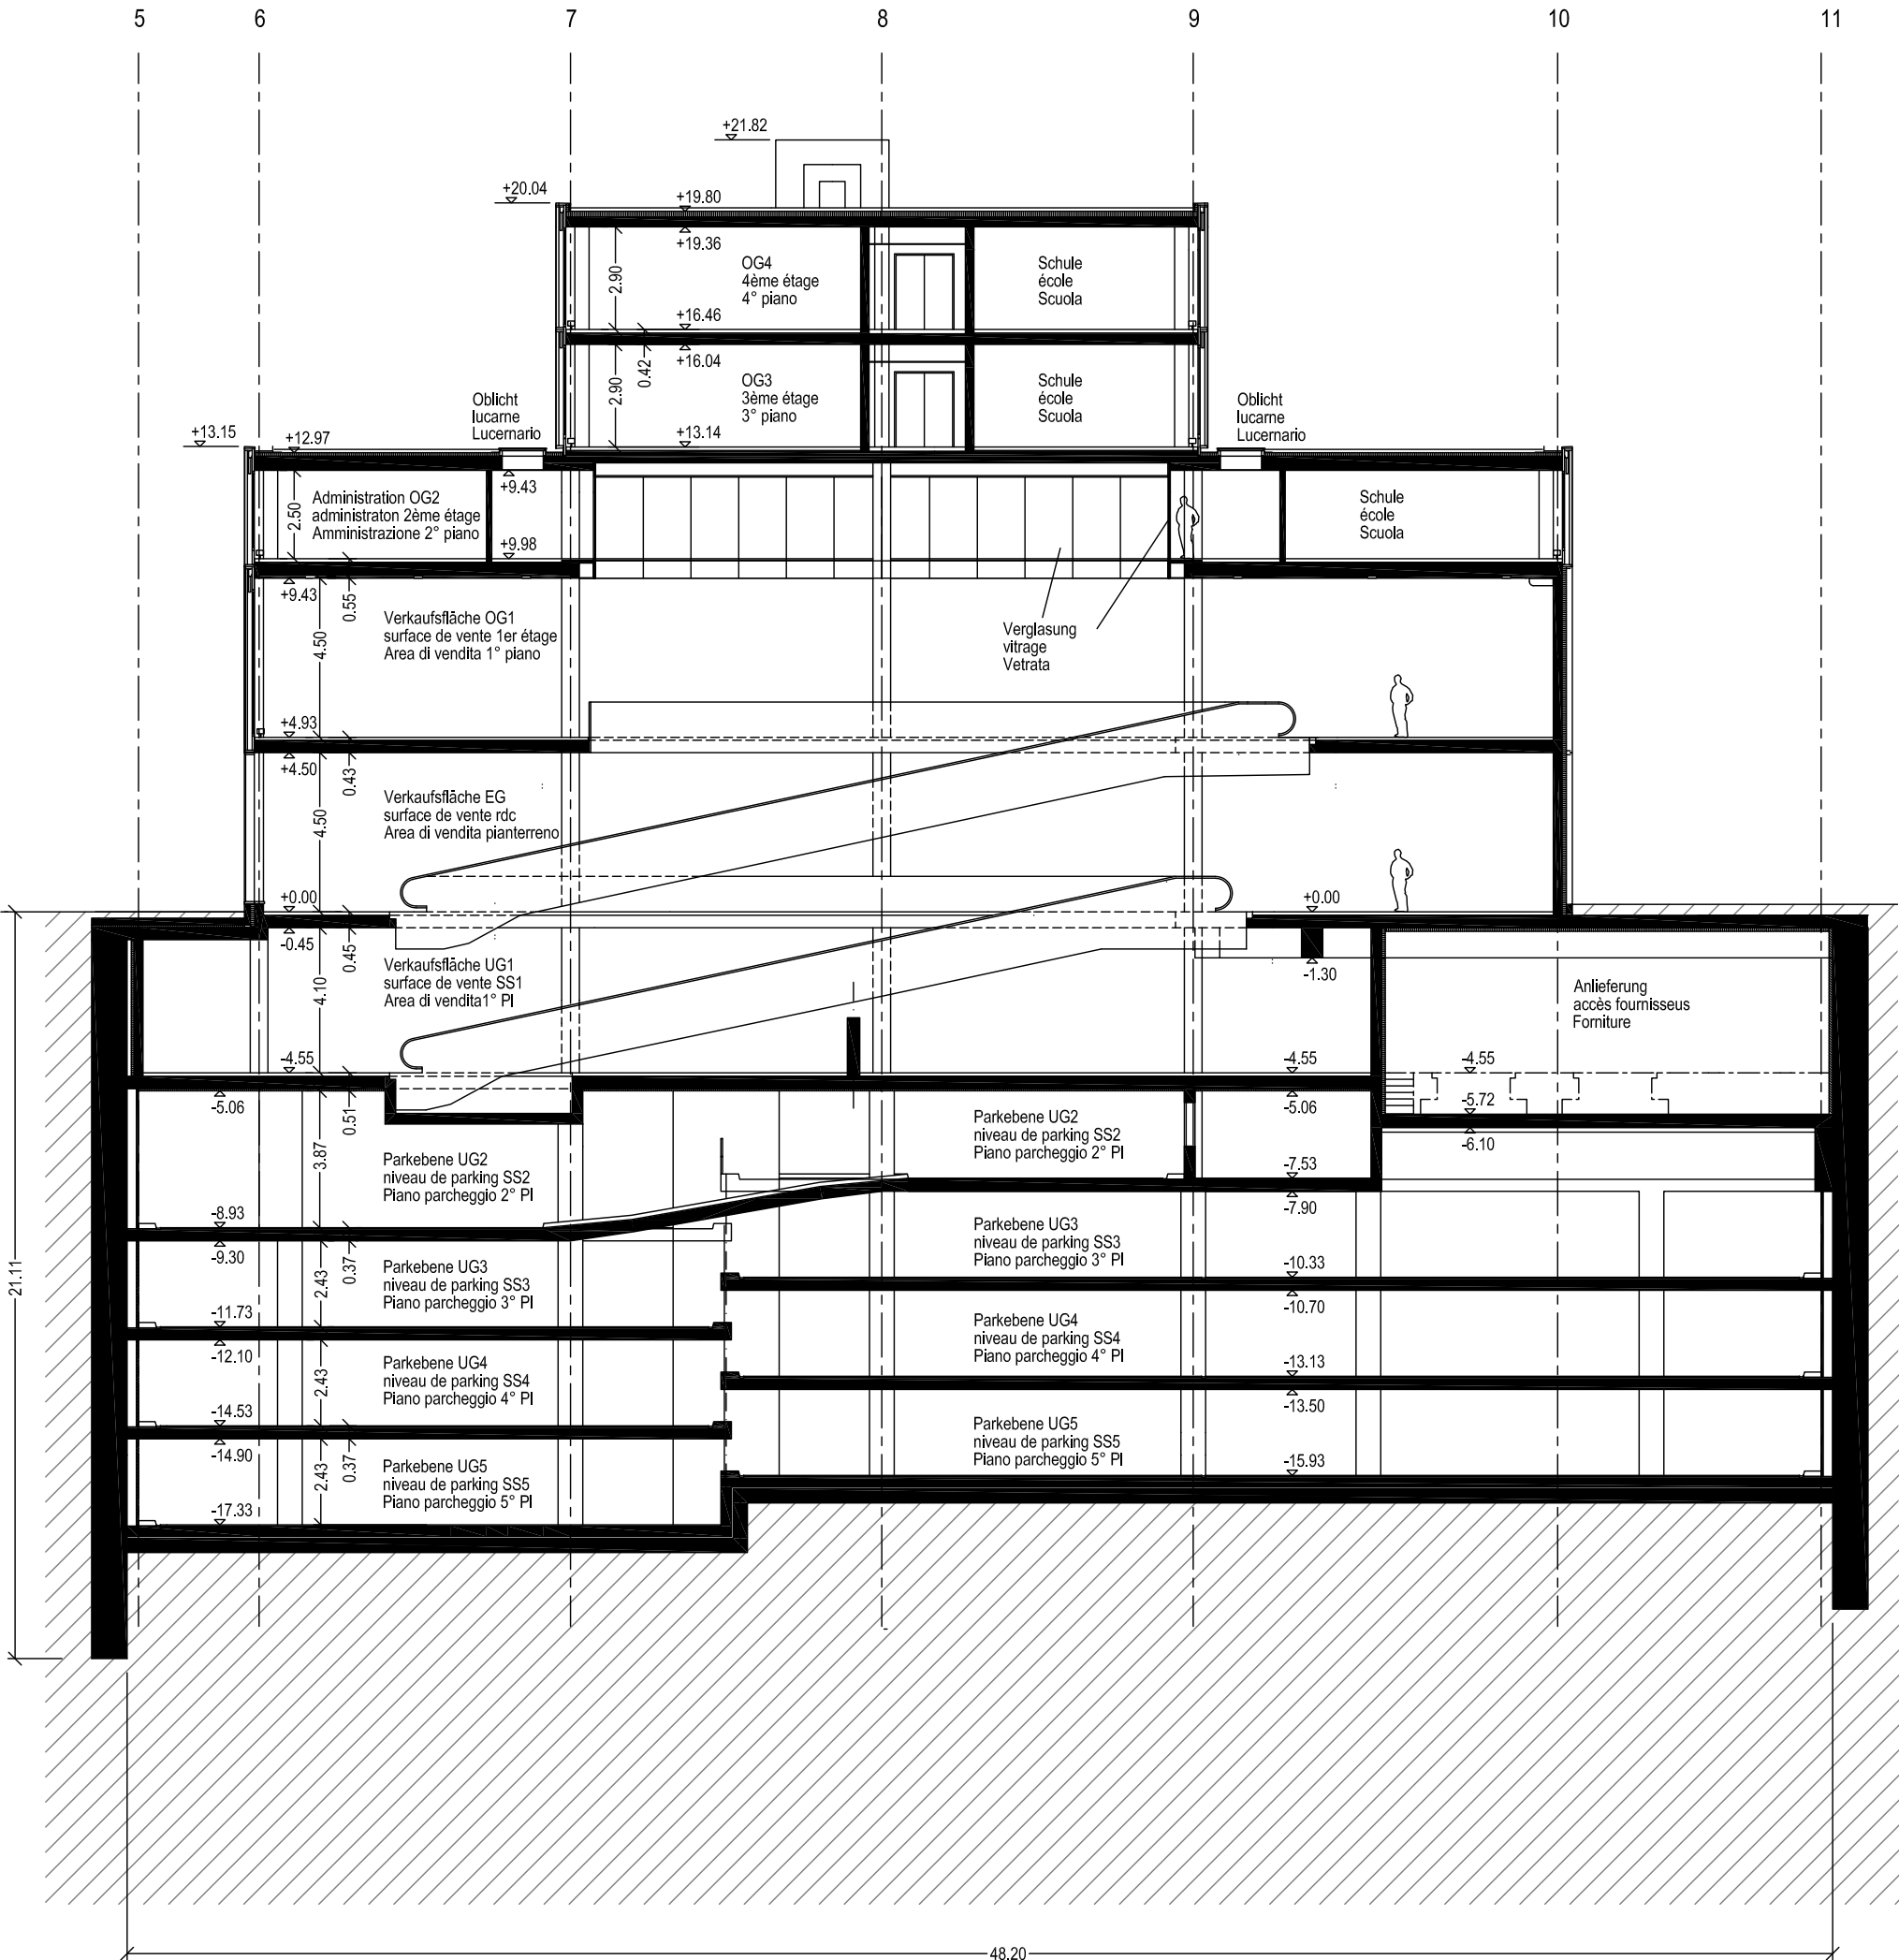


Geschäftshaus  
Centre commercial  
Centro commerciale

5. Untergeschoss 1:200 A3  
5ème sous-sol 1:200 A3  
5° piano interrato 1:200 A3


0 5 m 10 m

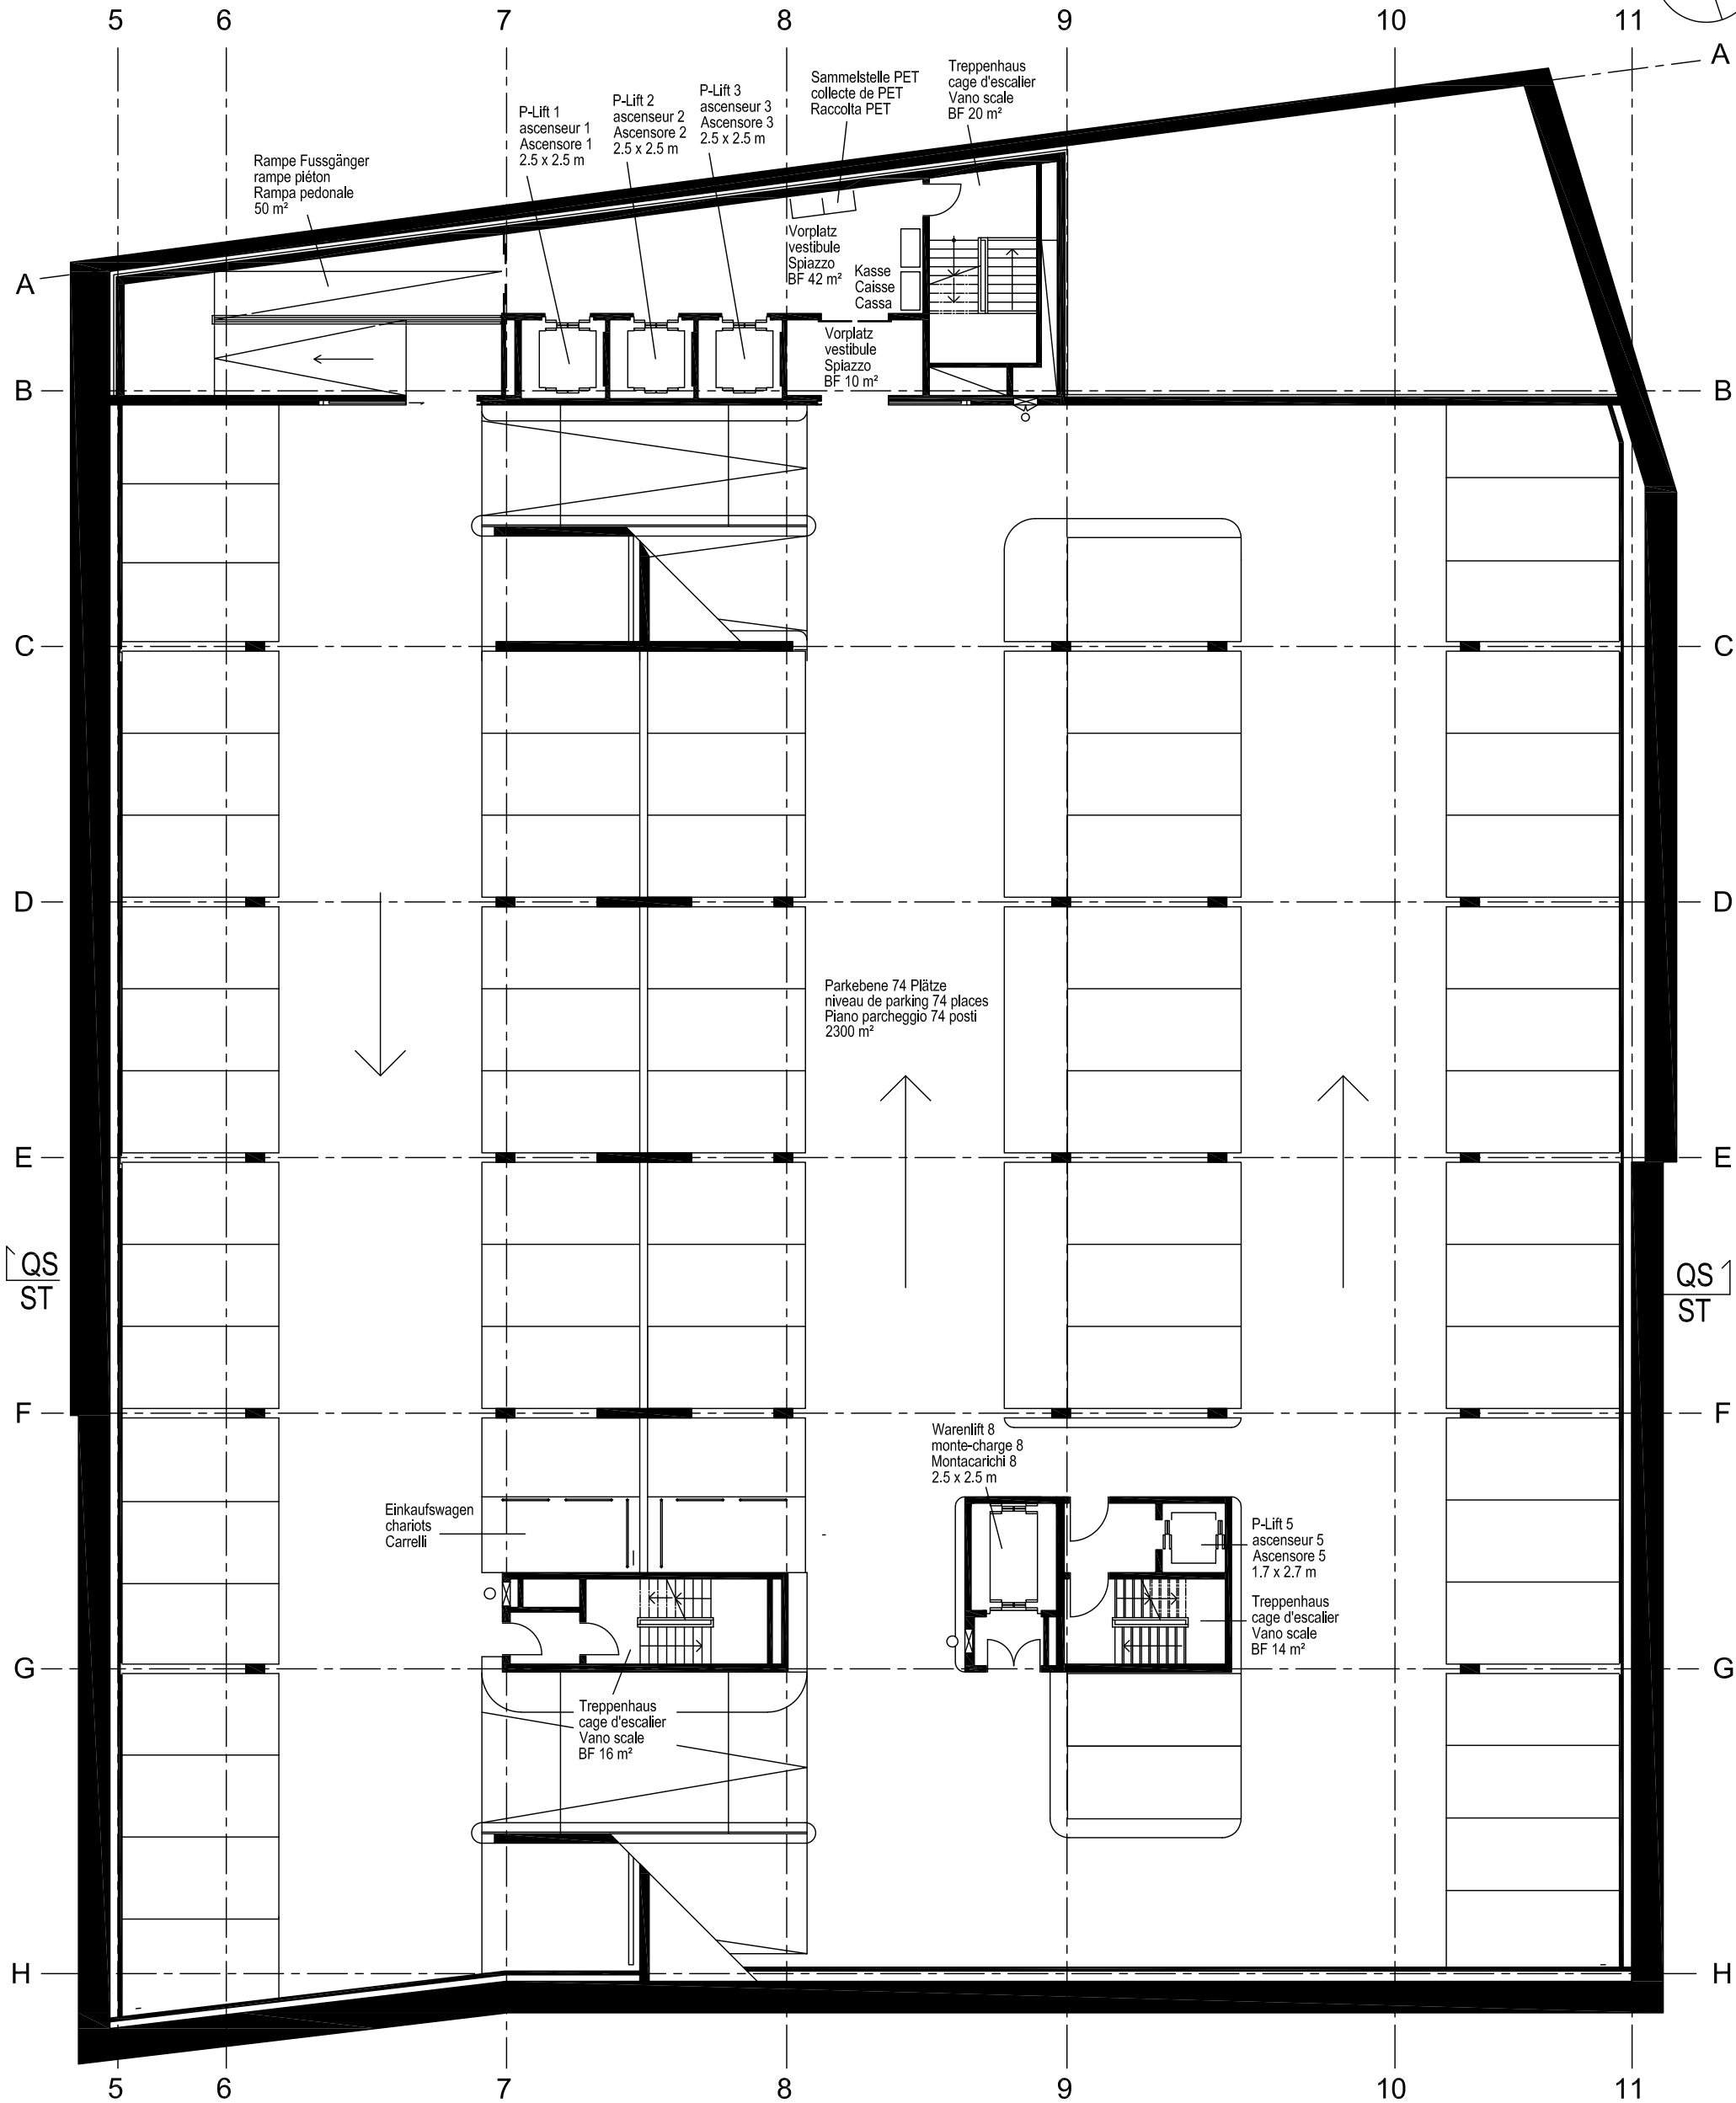
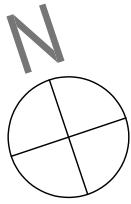


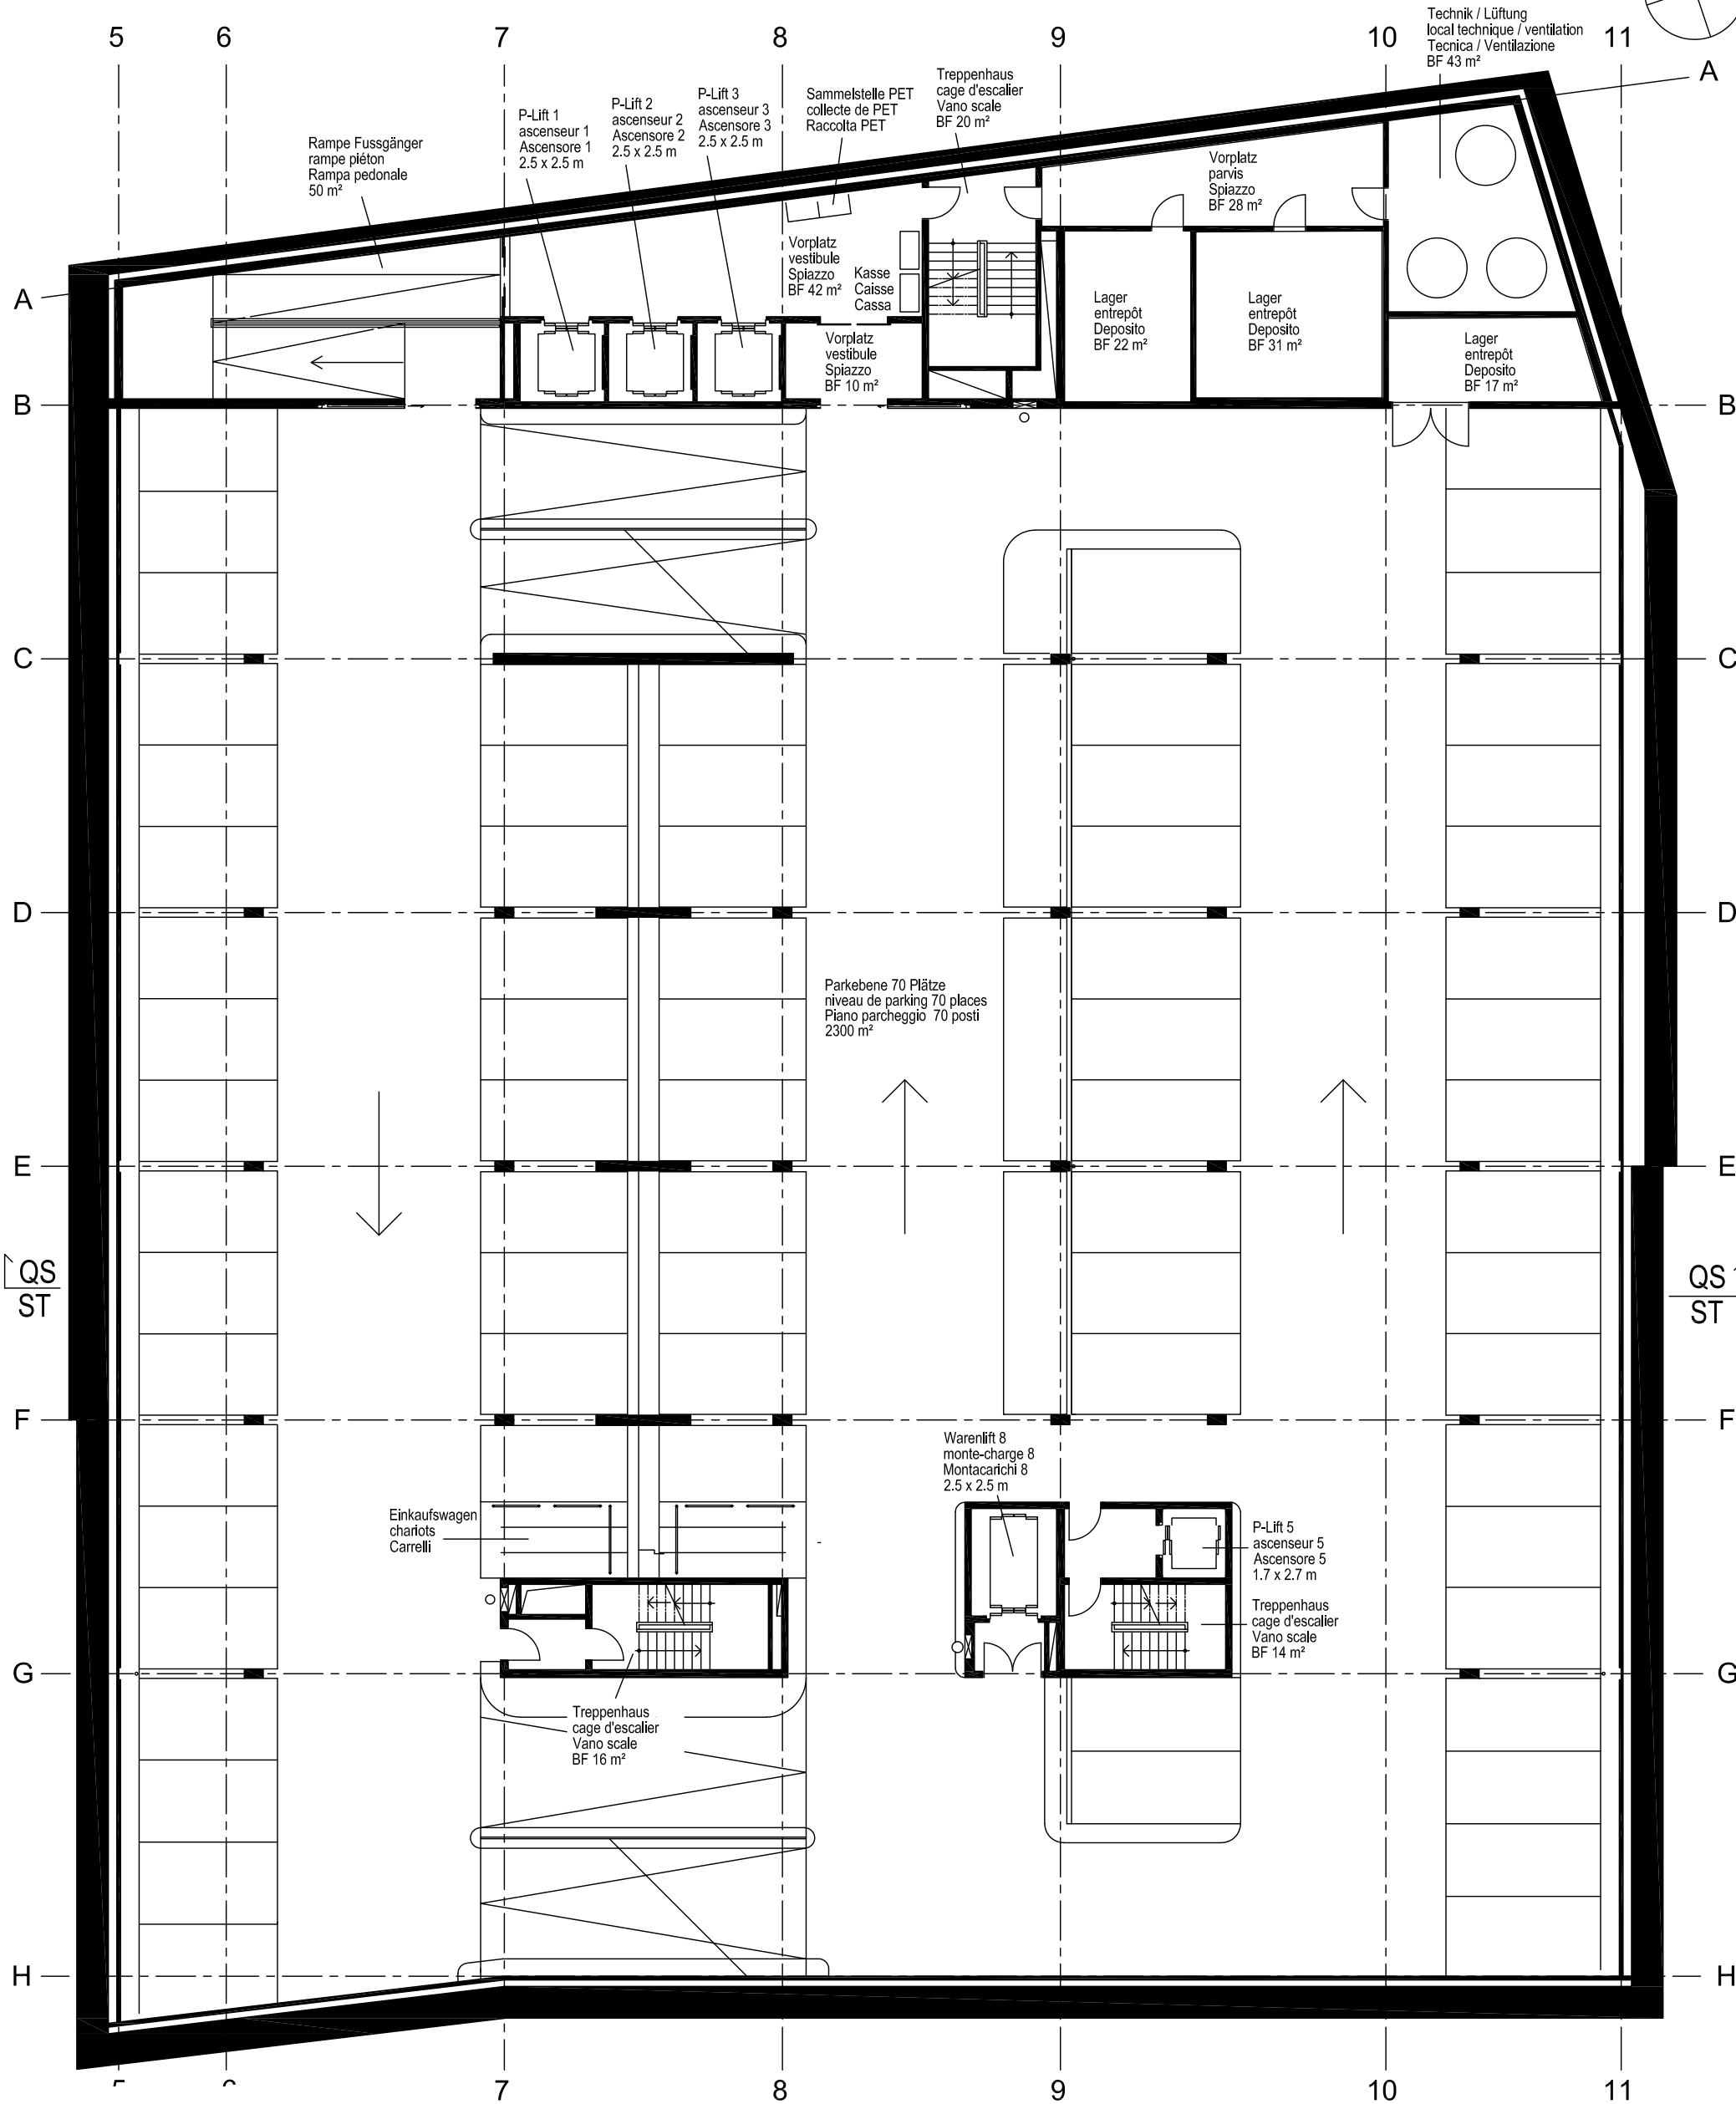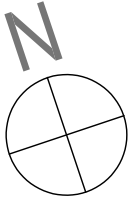



Geschäftshaus  
Centre commercial  
Centro commerciale



|                    |       |    |
|--------------------|-------|----|
| 3. Untergeschoss   | 1:200 | A3 |
| 3ème sous-sol      | 1:200 | A3 |
| 3° piano interrato | 1:200 | A3 |

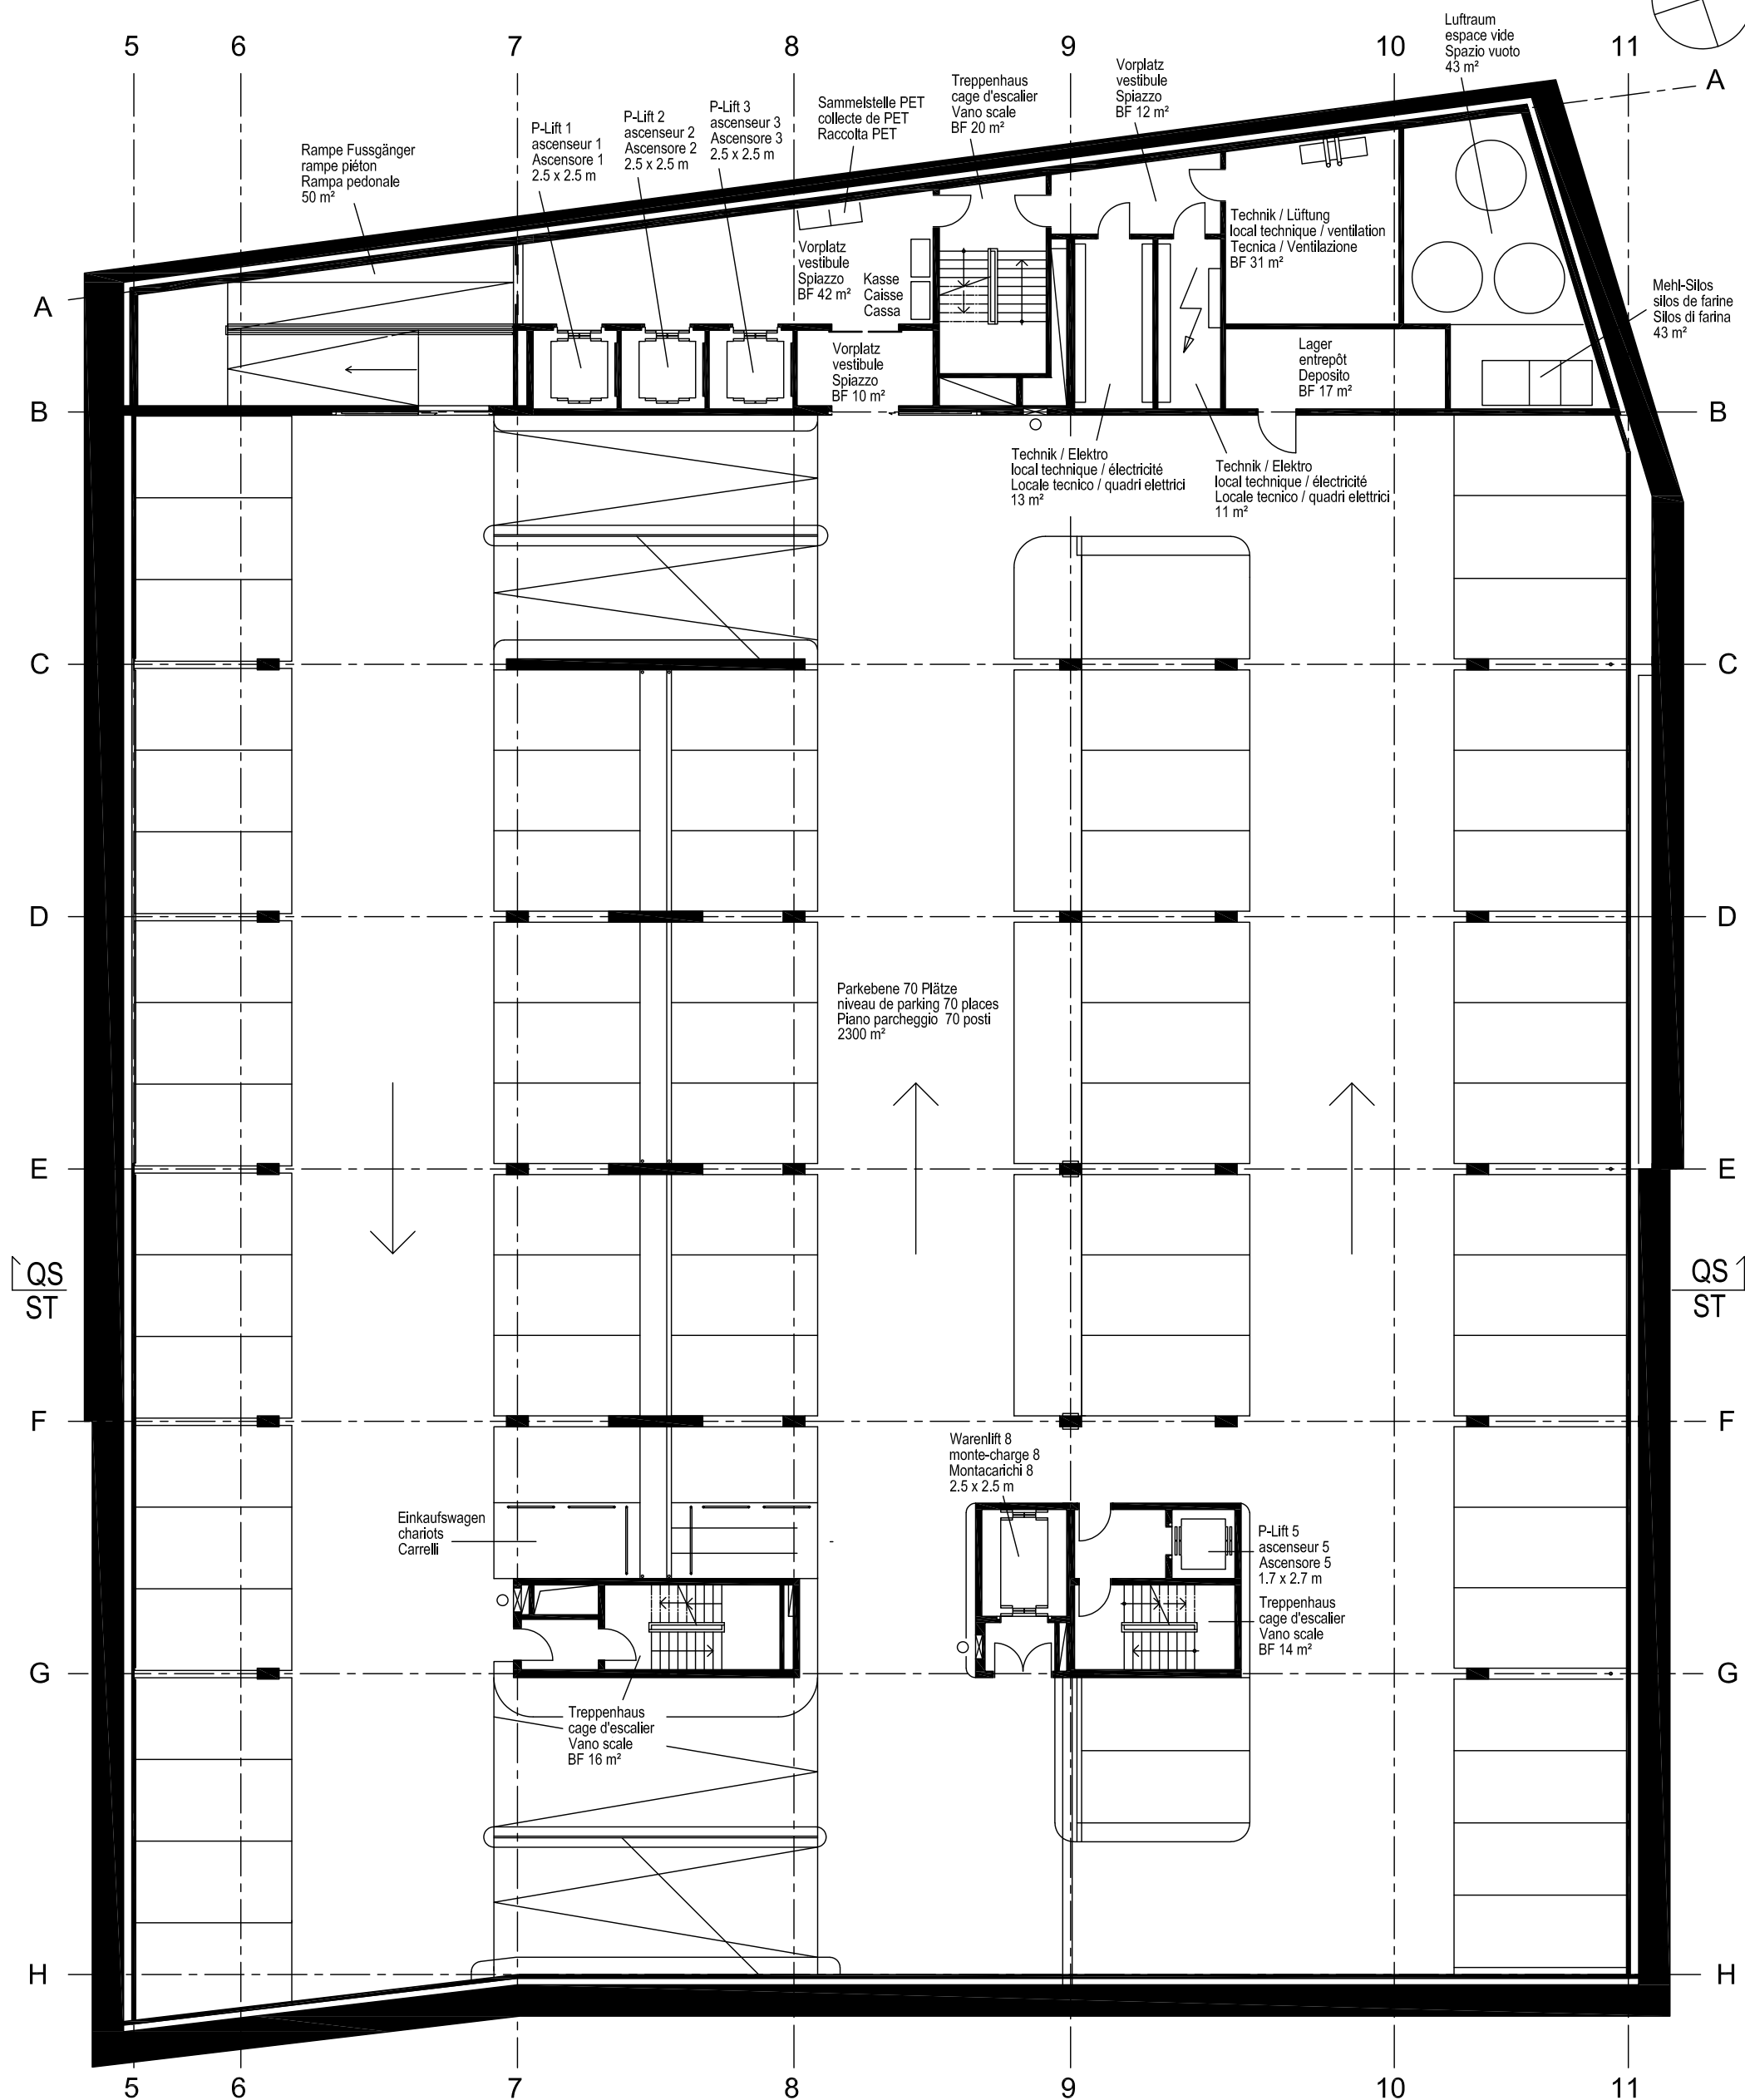

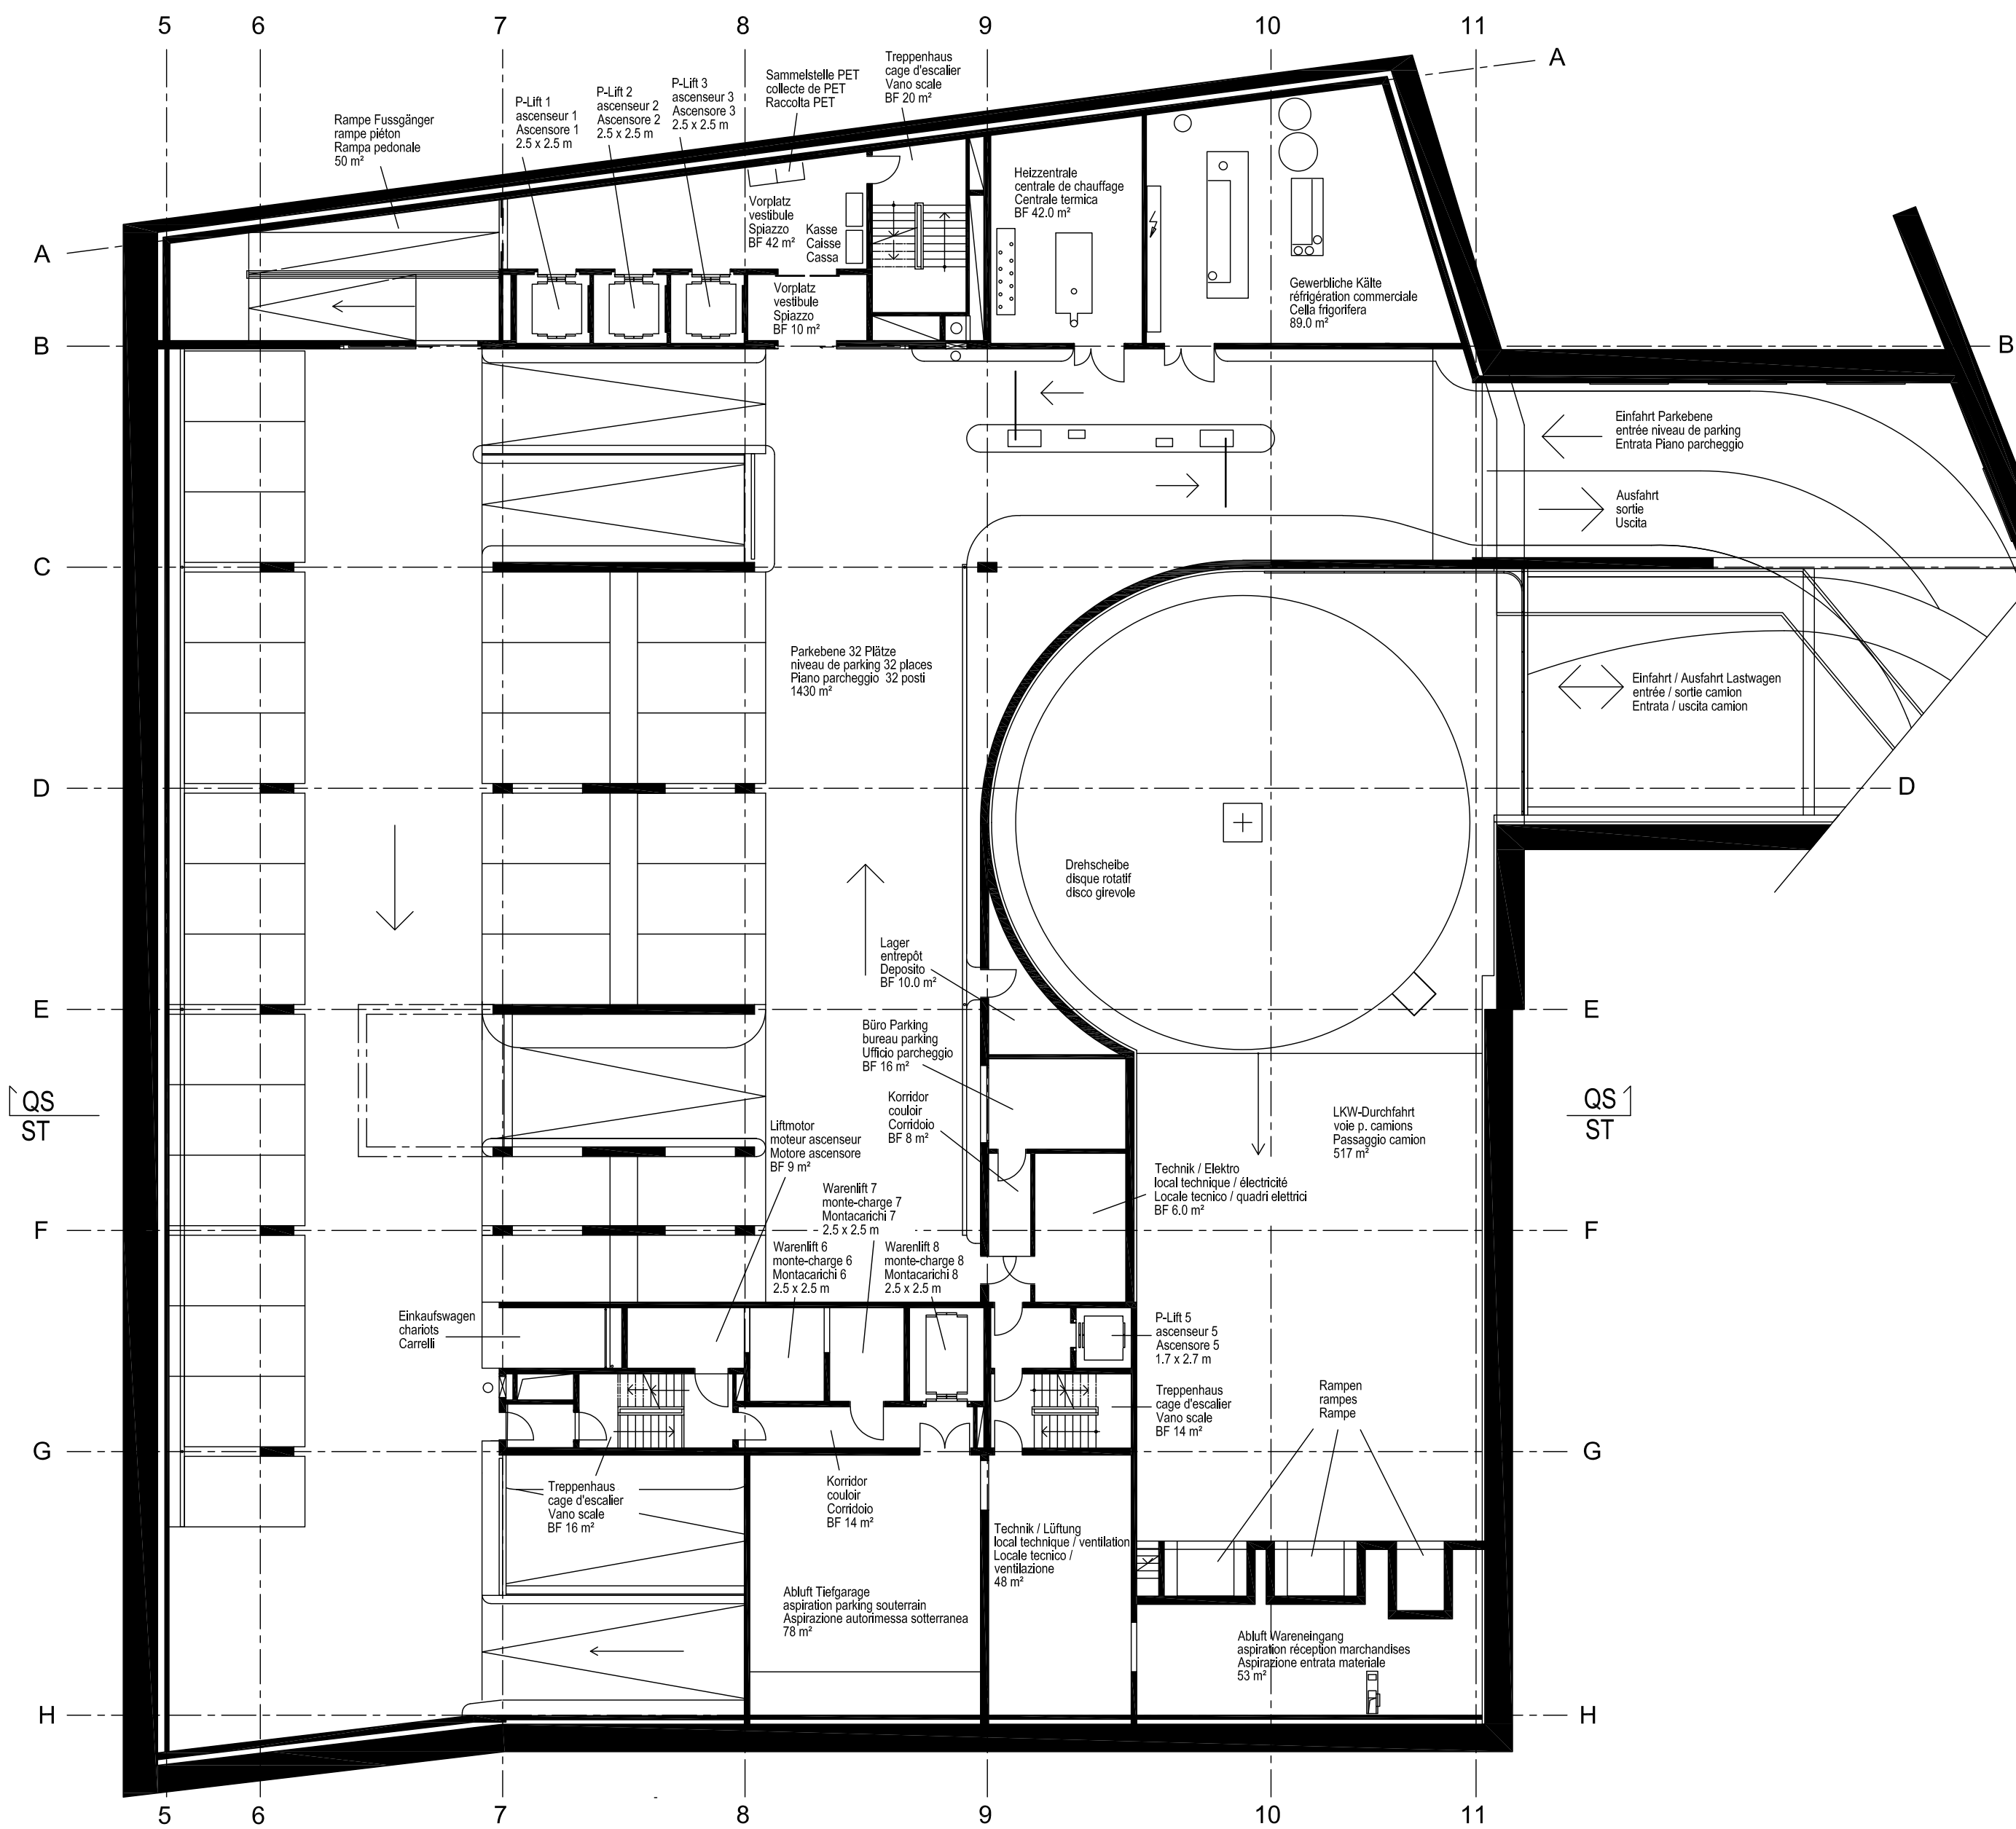
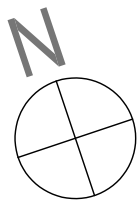




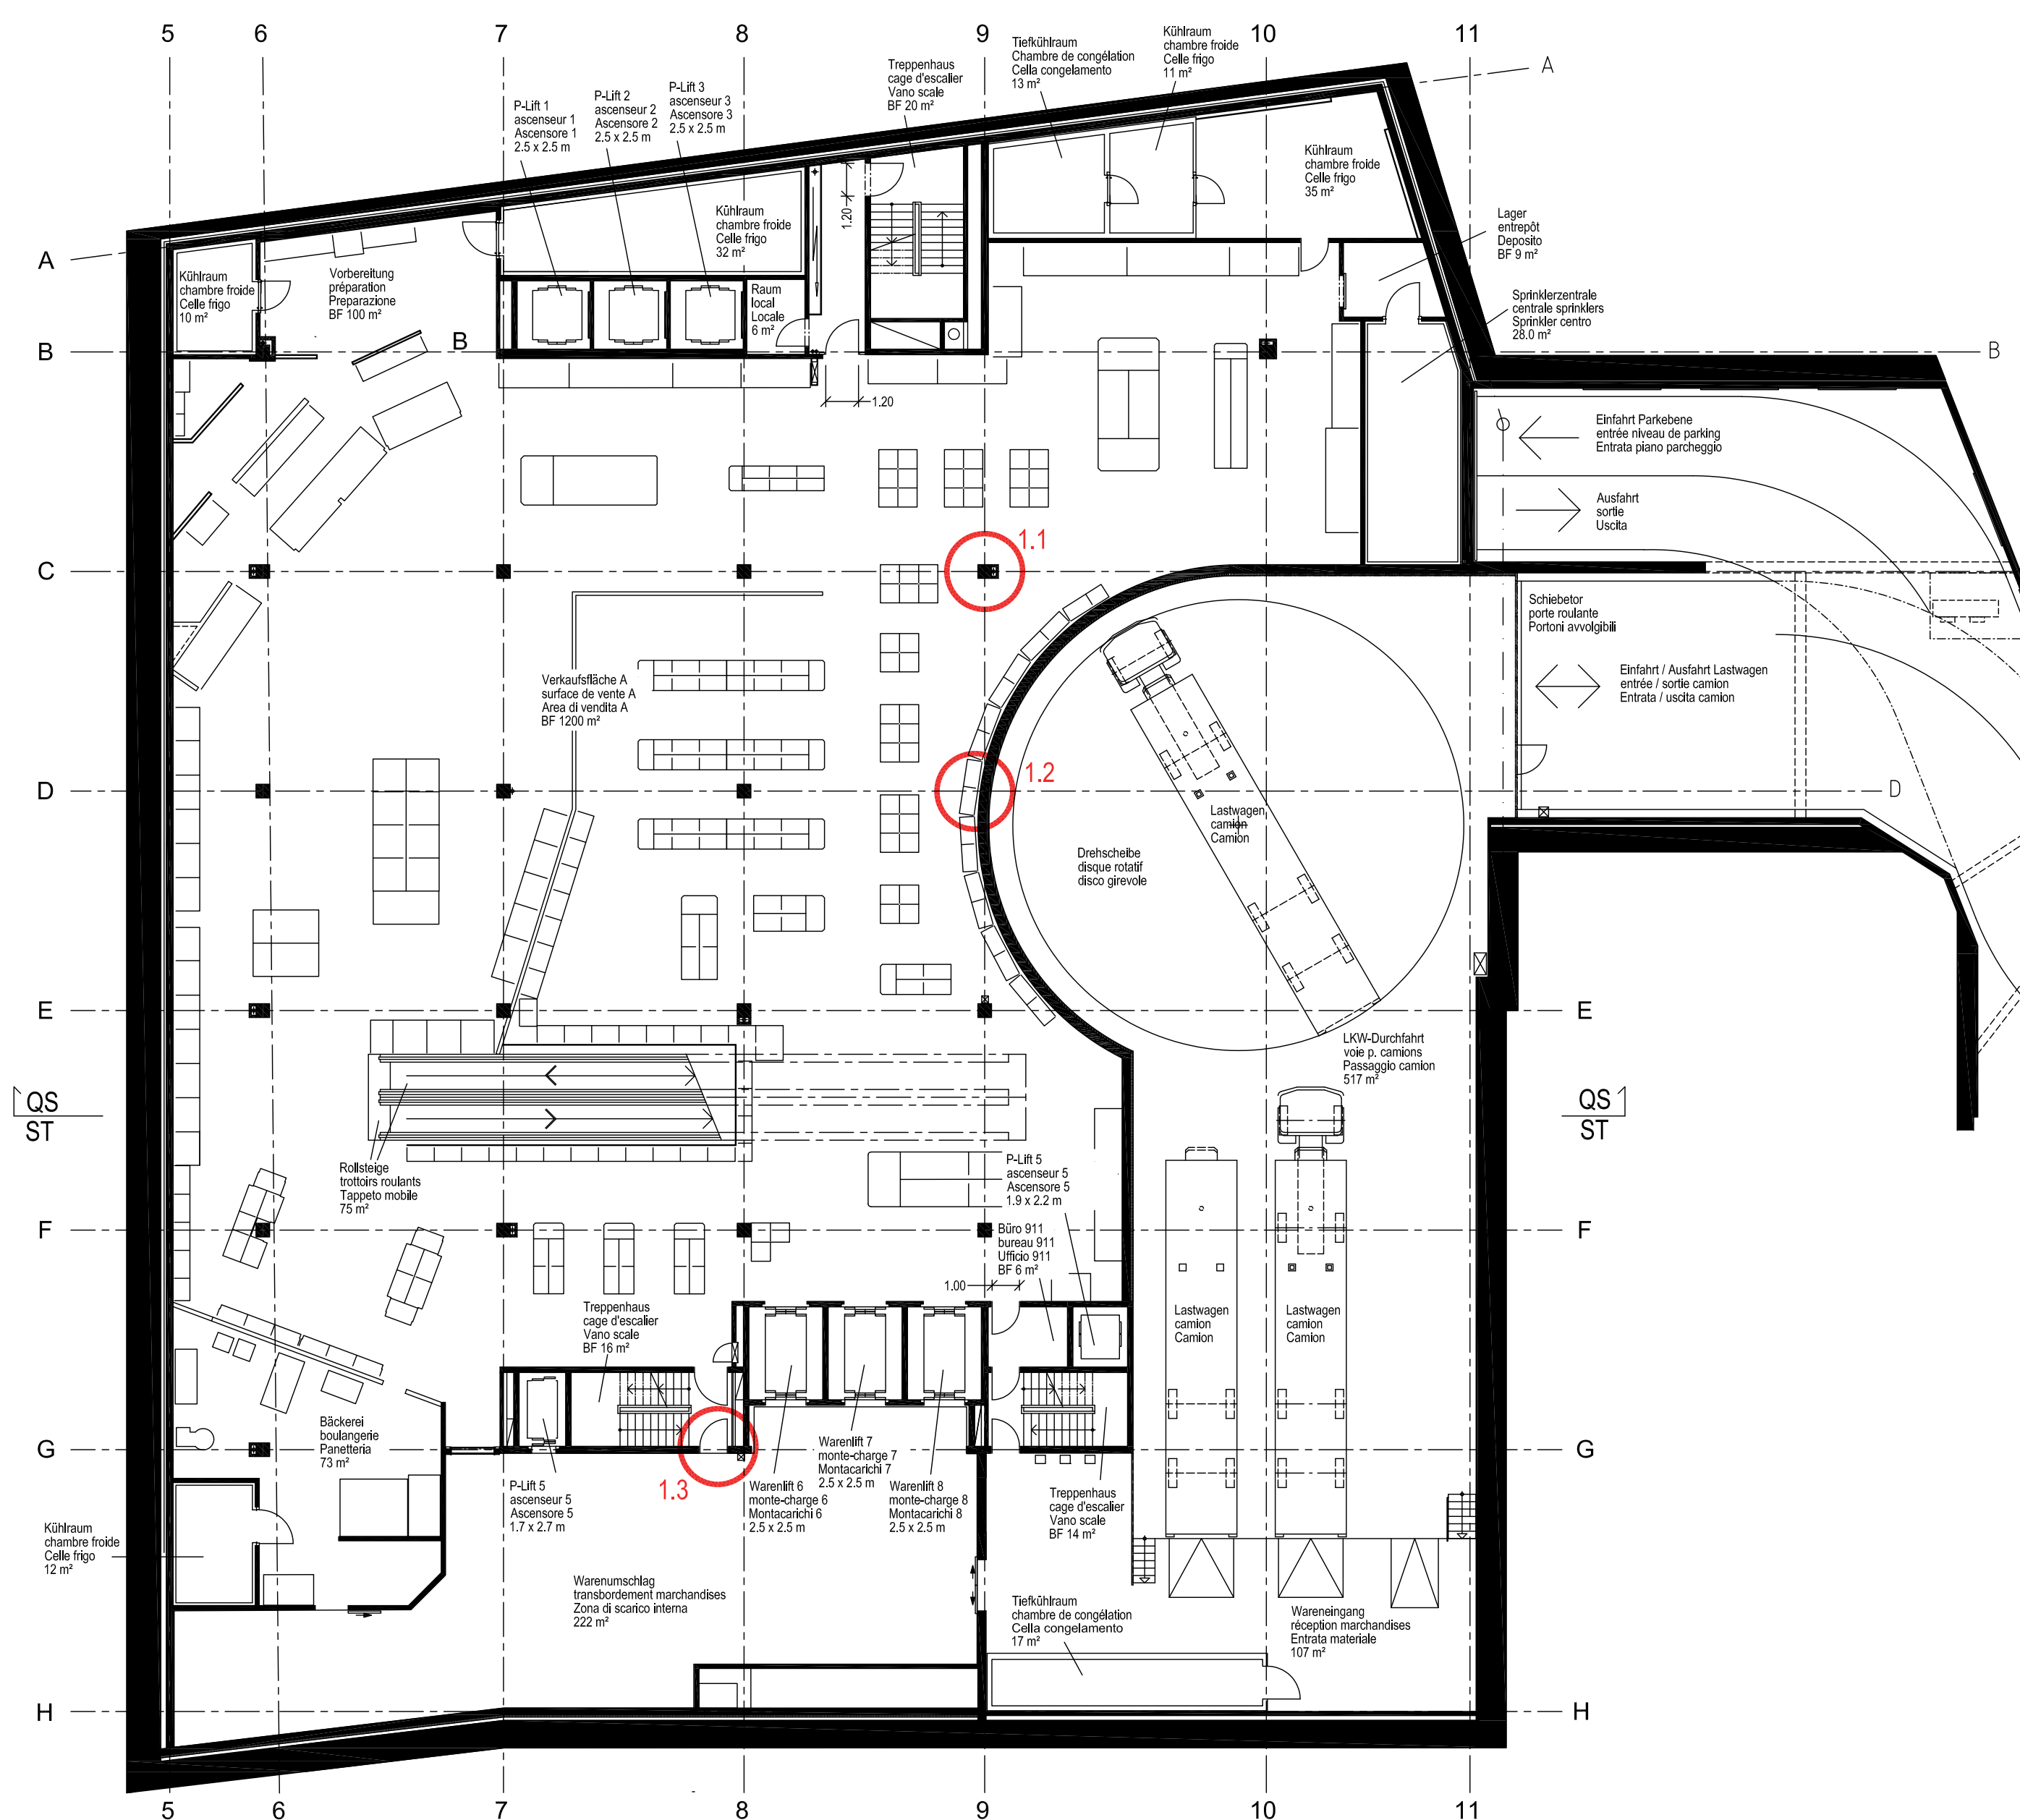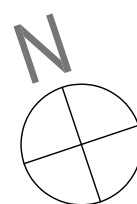


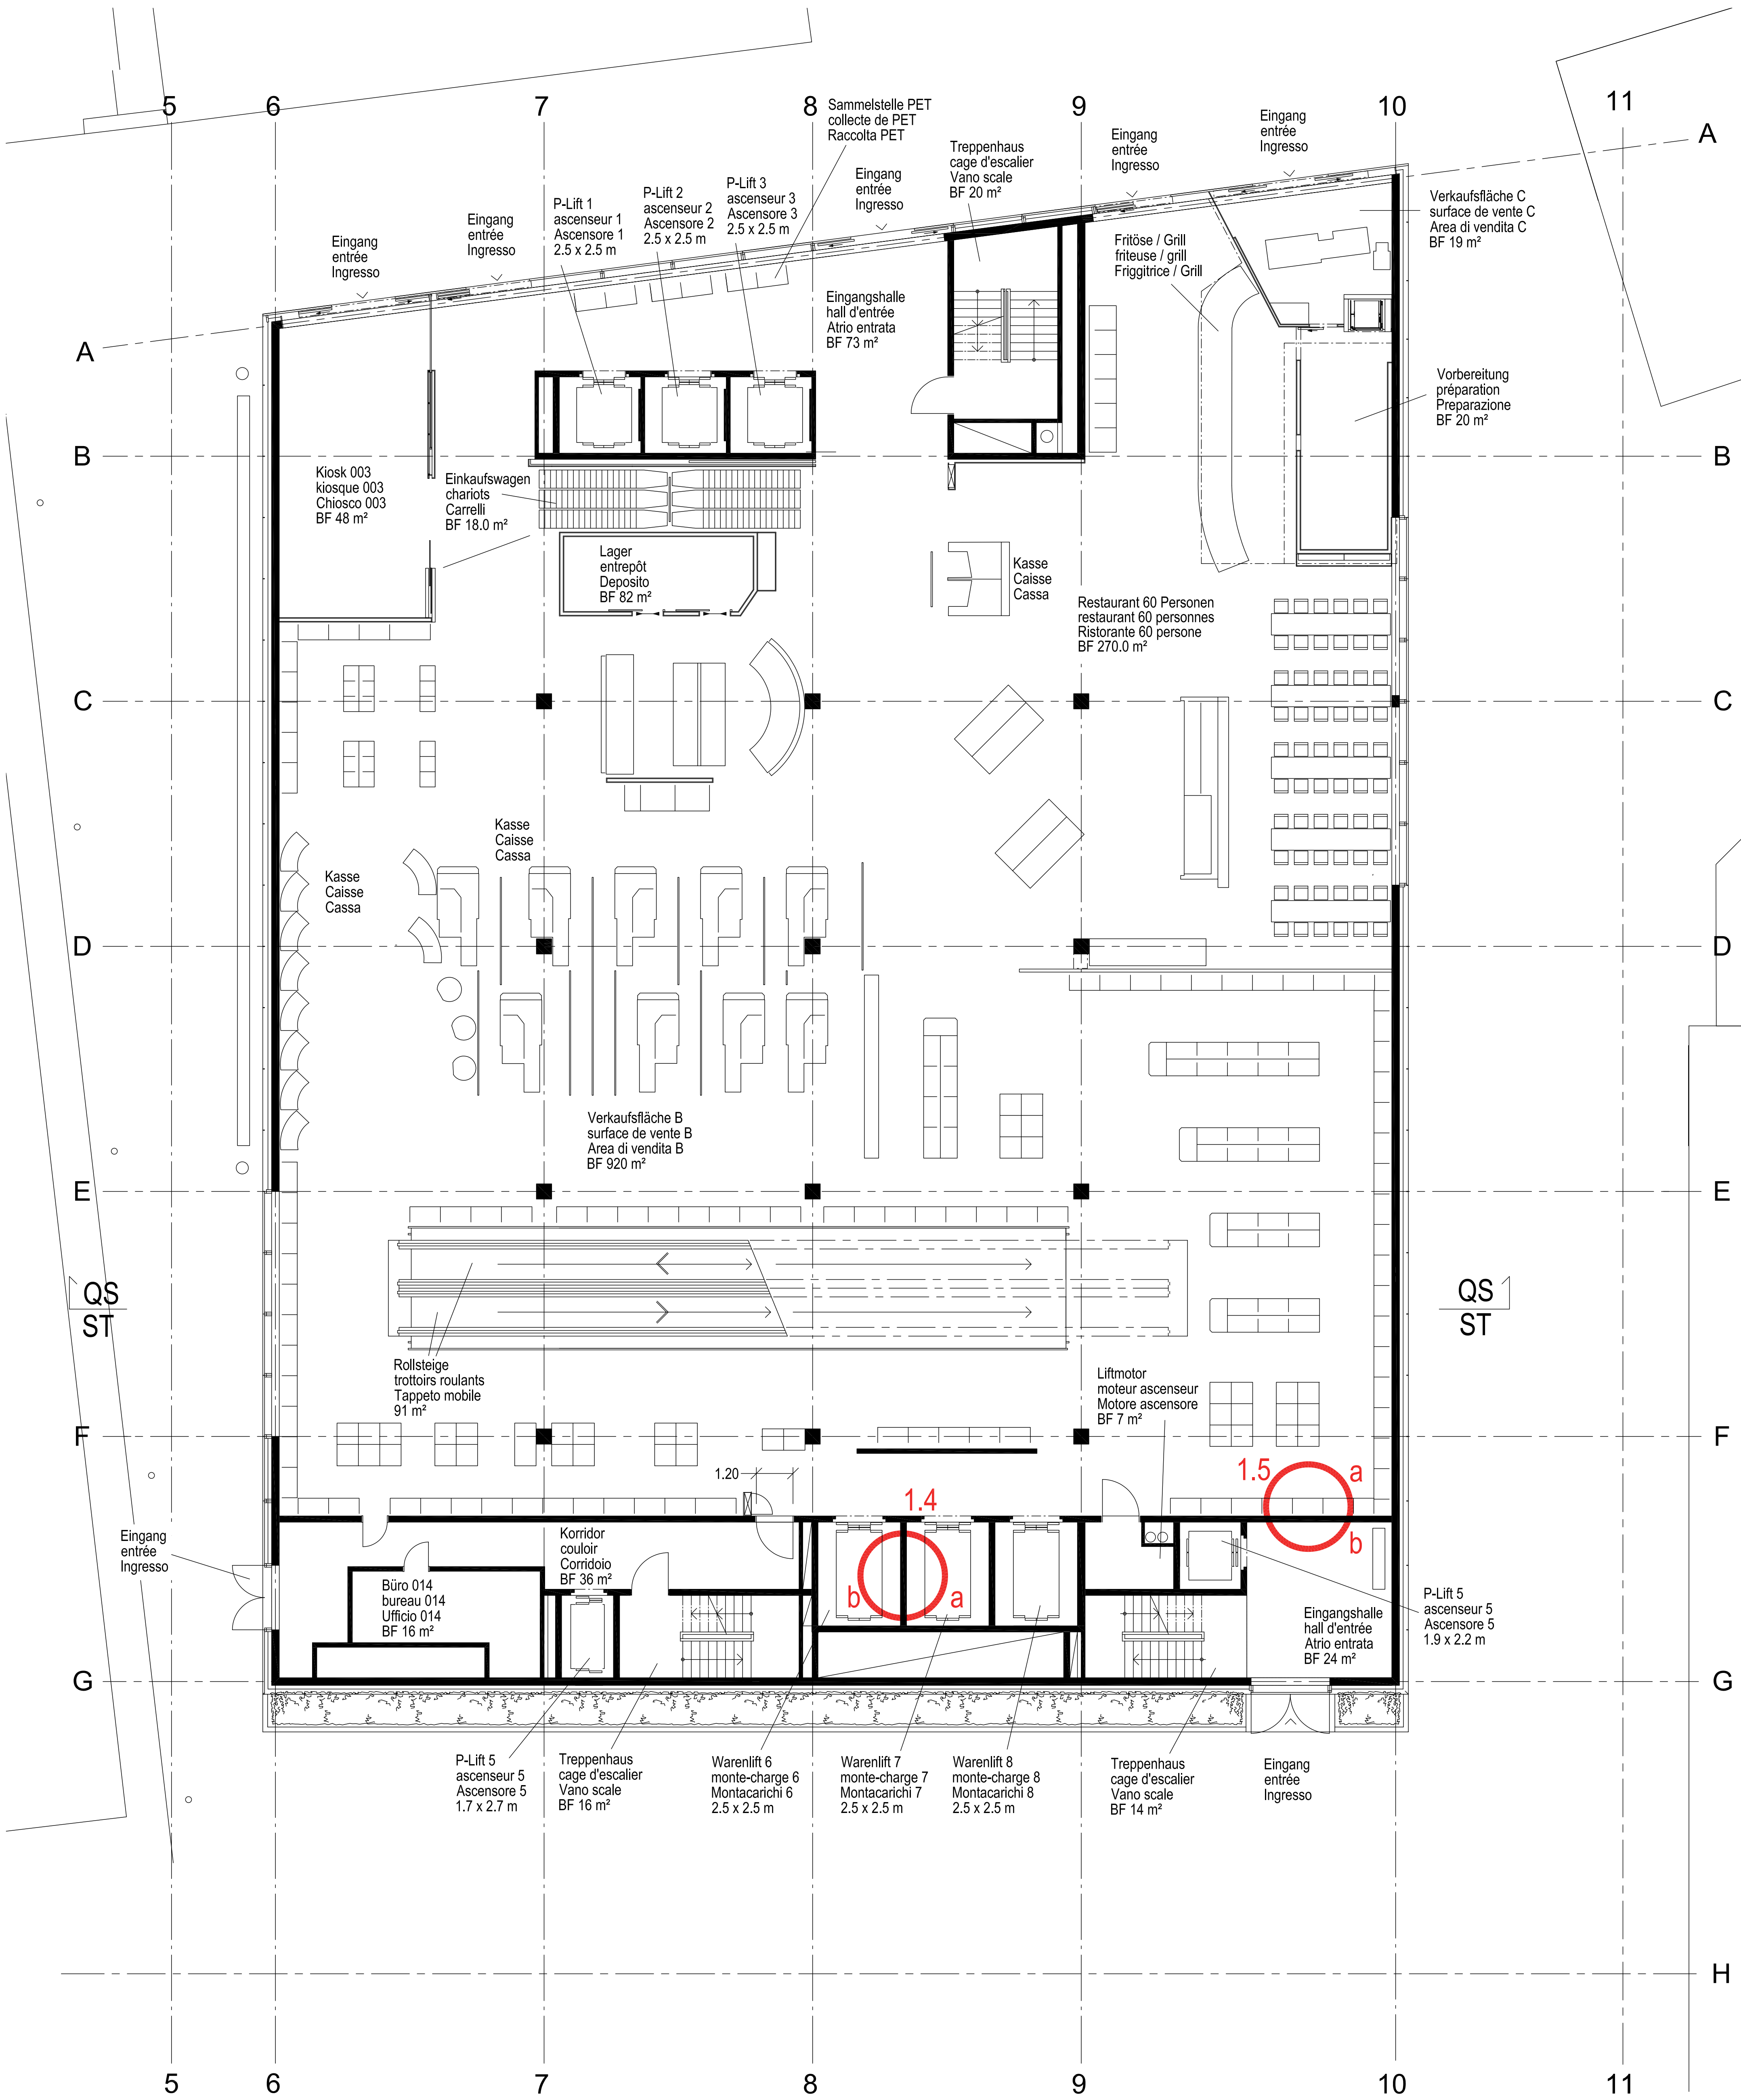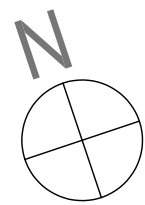



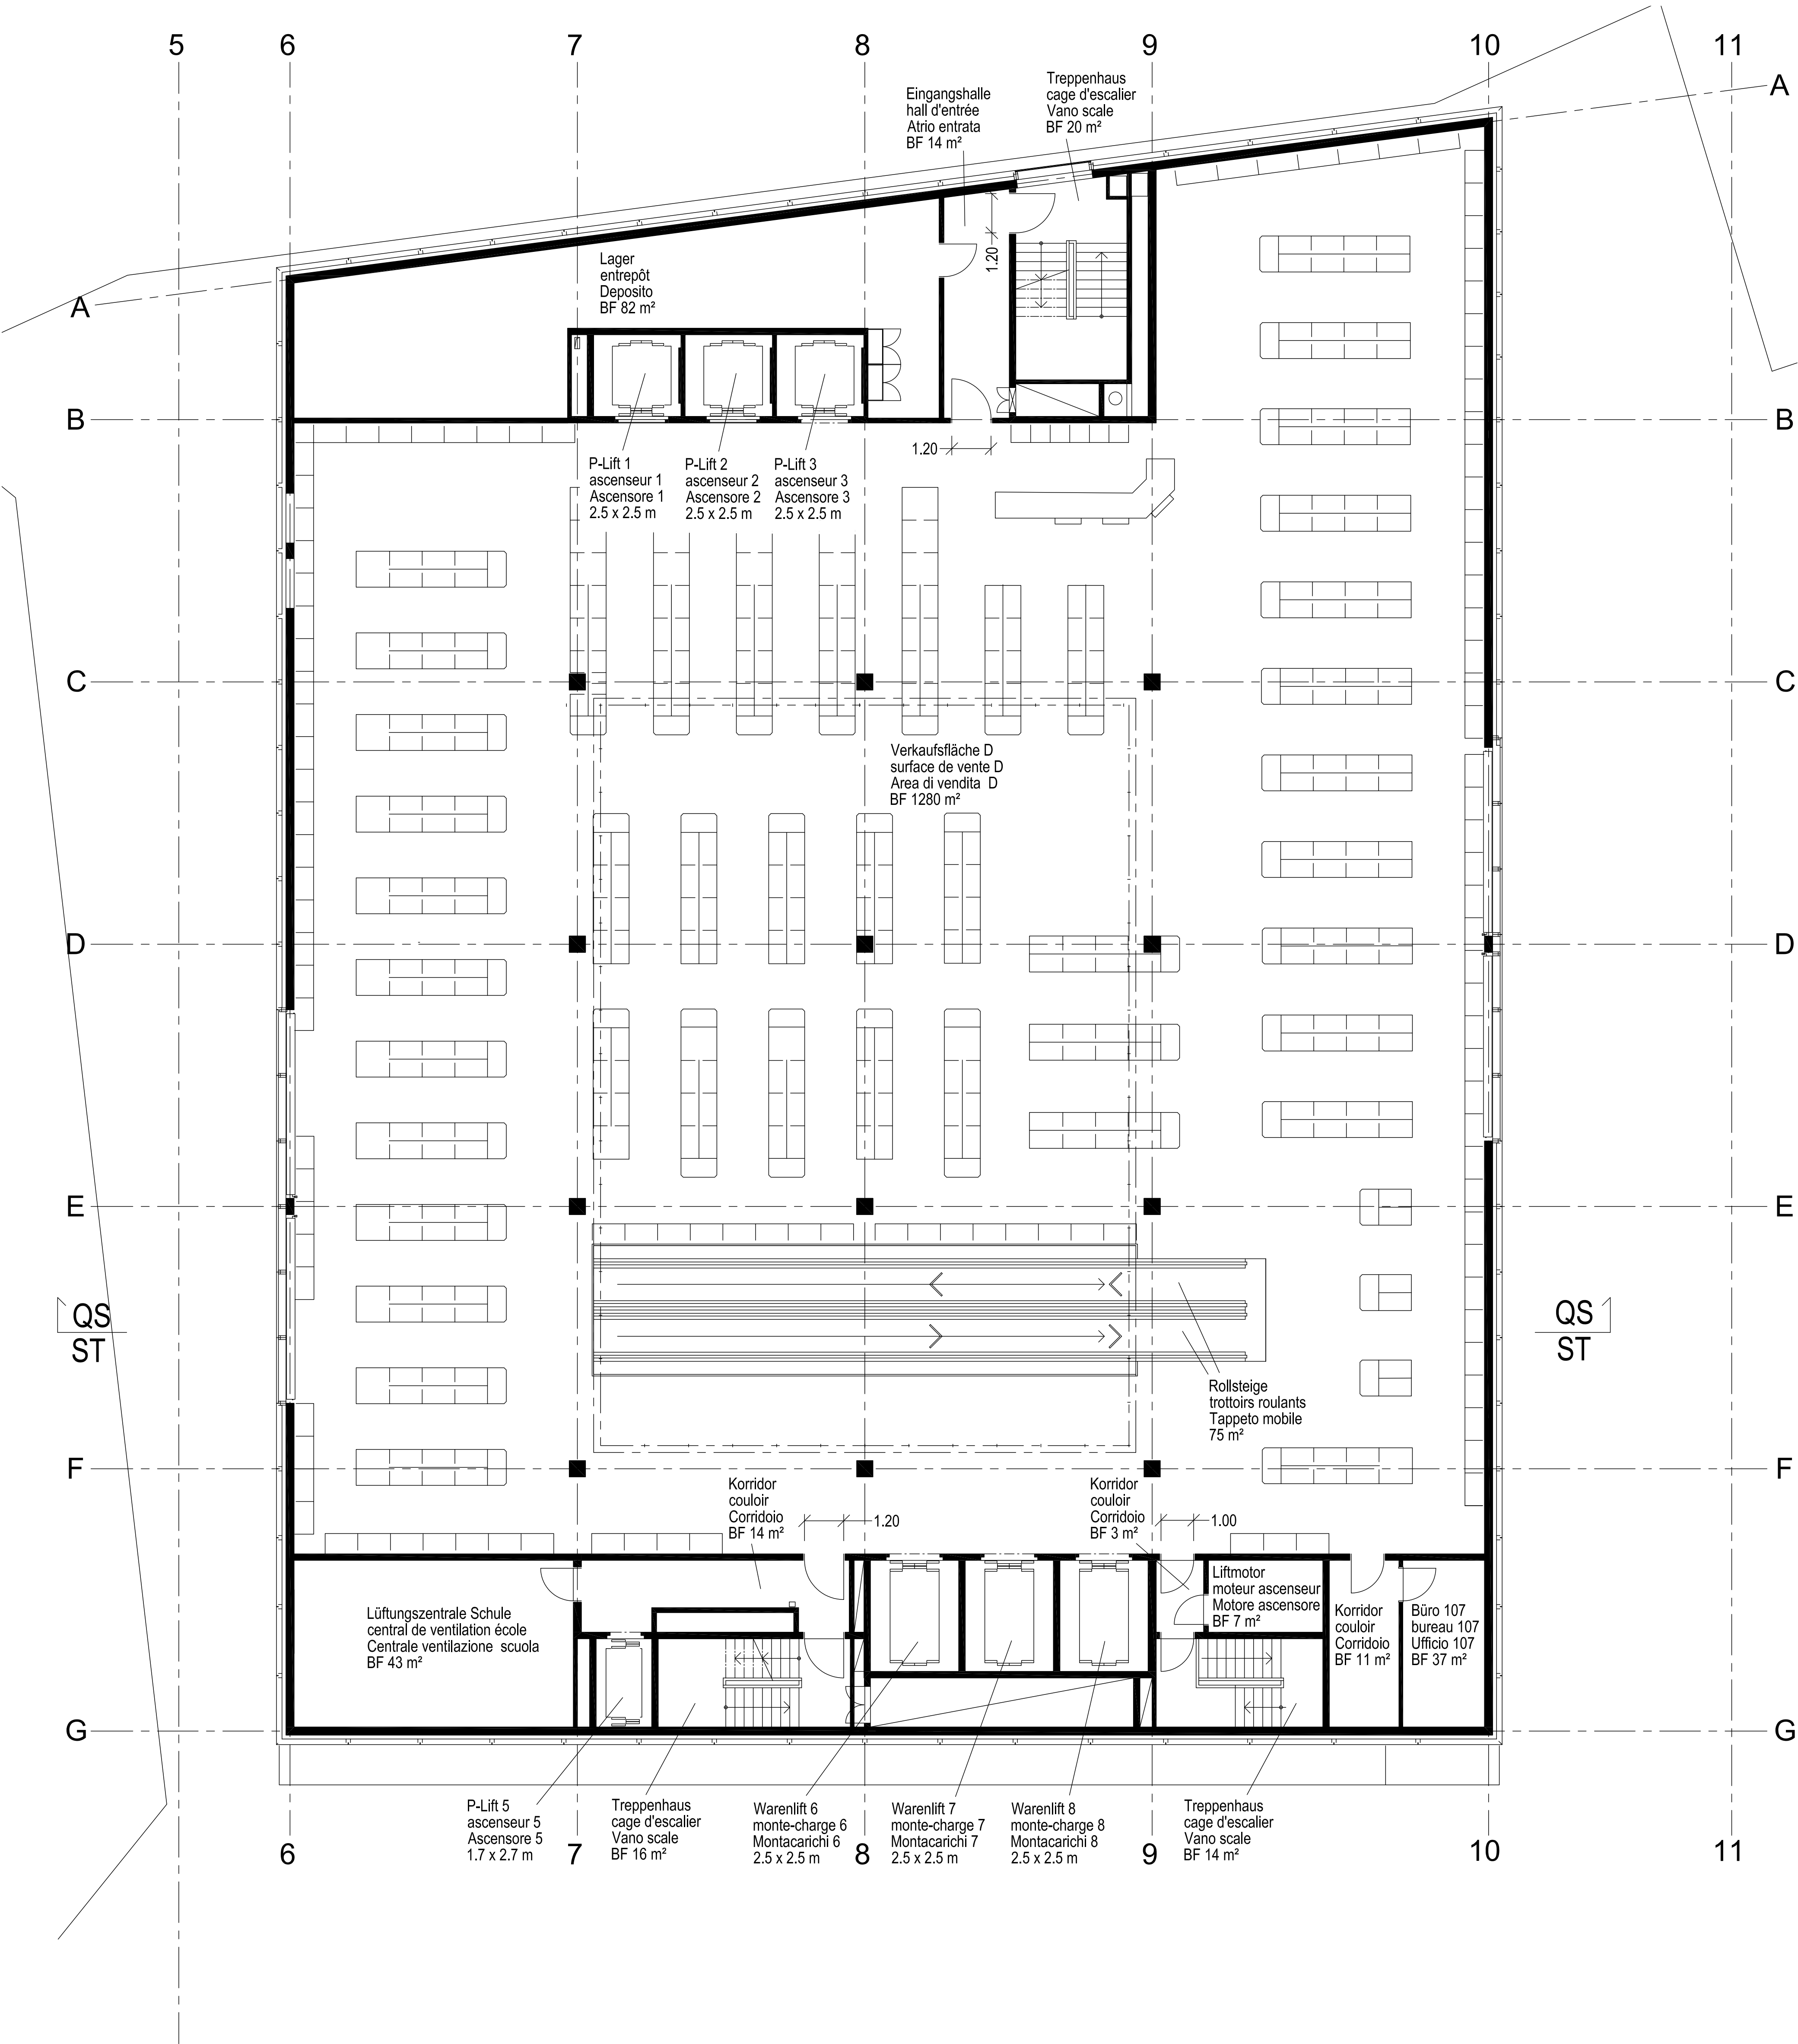
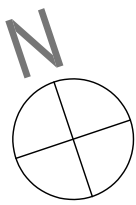




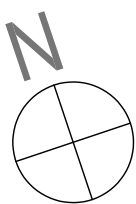



Geschäftshaus  
Centre commercial  
Centro commerciale

3. Obergeschoss 1:200 A3  
3ème étage 1:200 A3  
3° piano 1:200 A3

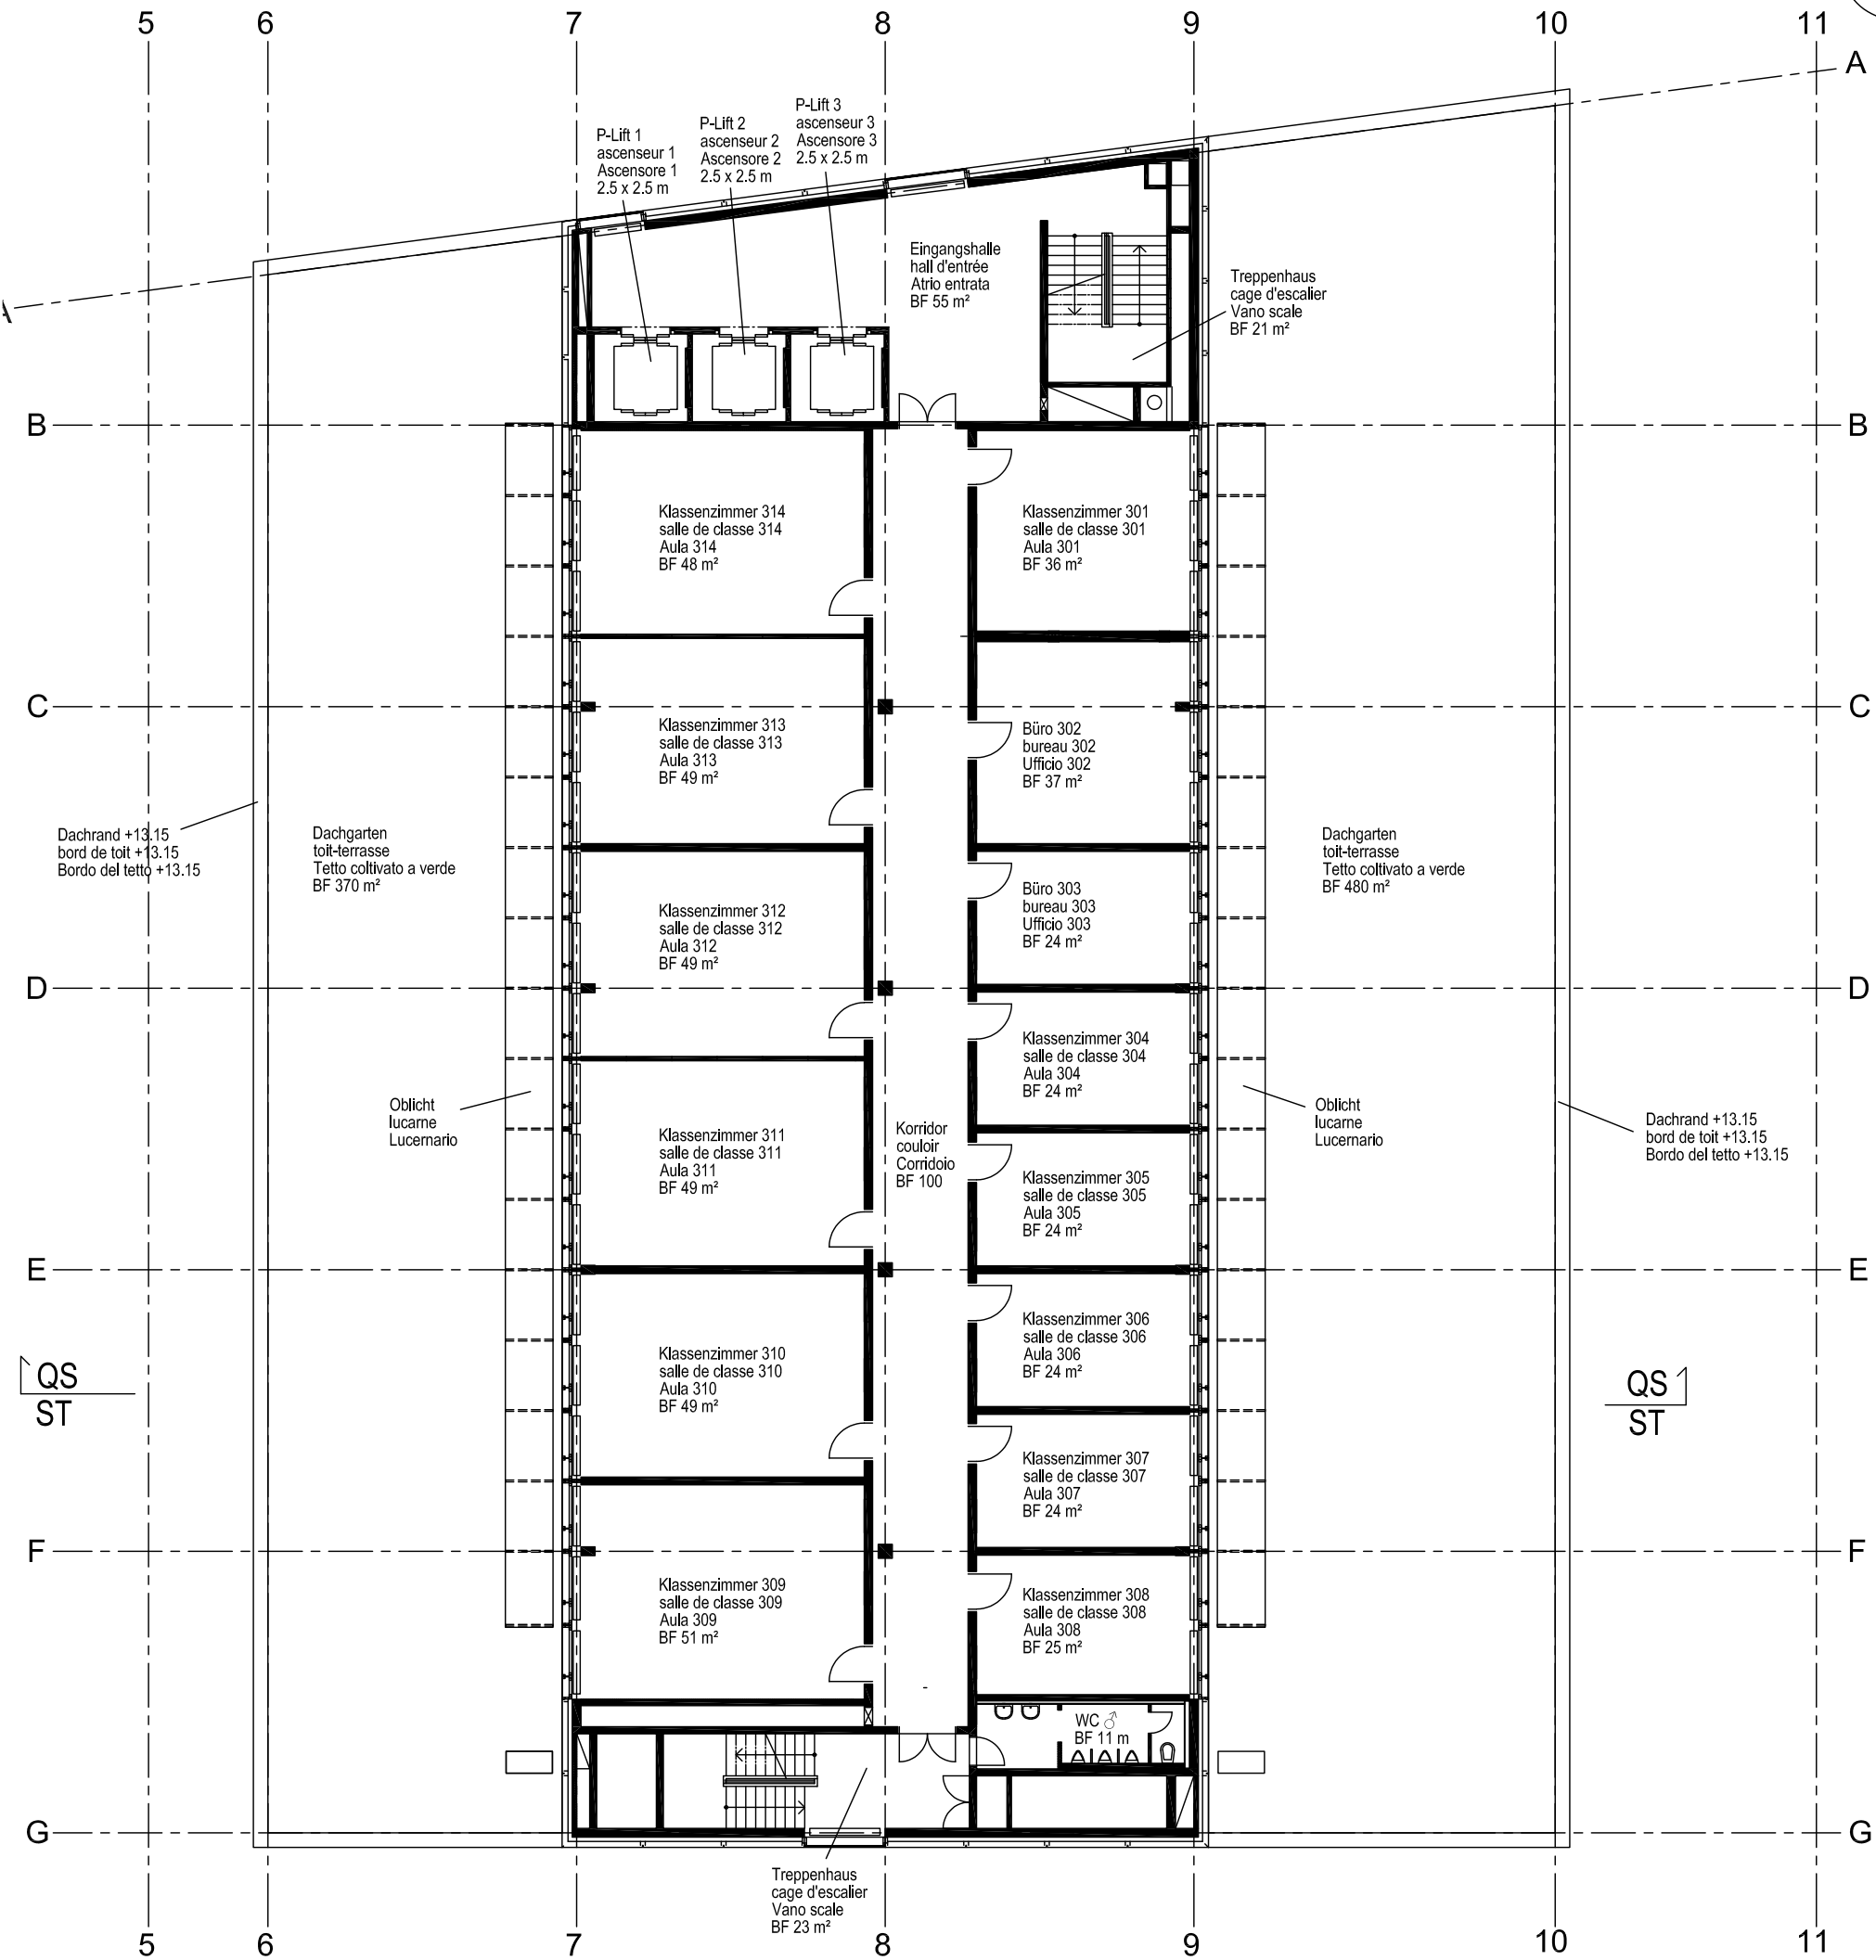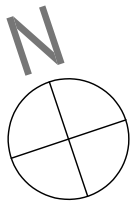

Geschäftshaus  
Centre commercial  
Centro commerciale

4. Obergeschoss 1:200 A3  
4ème étage 1:200 A3  
4° piano 1:200 A3

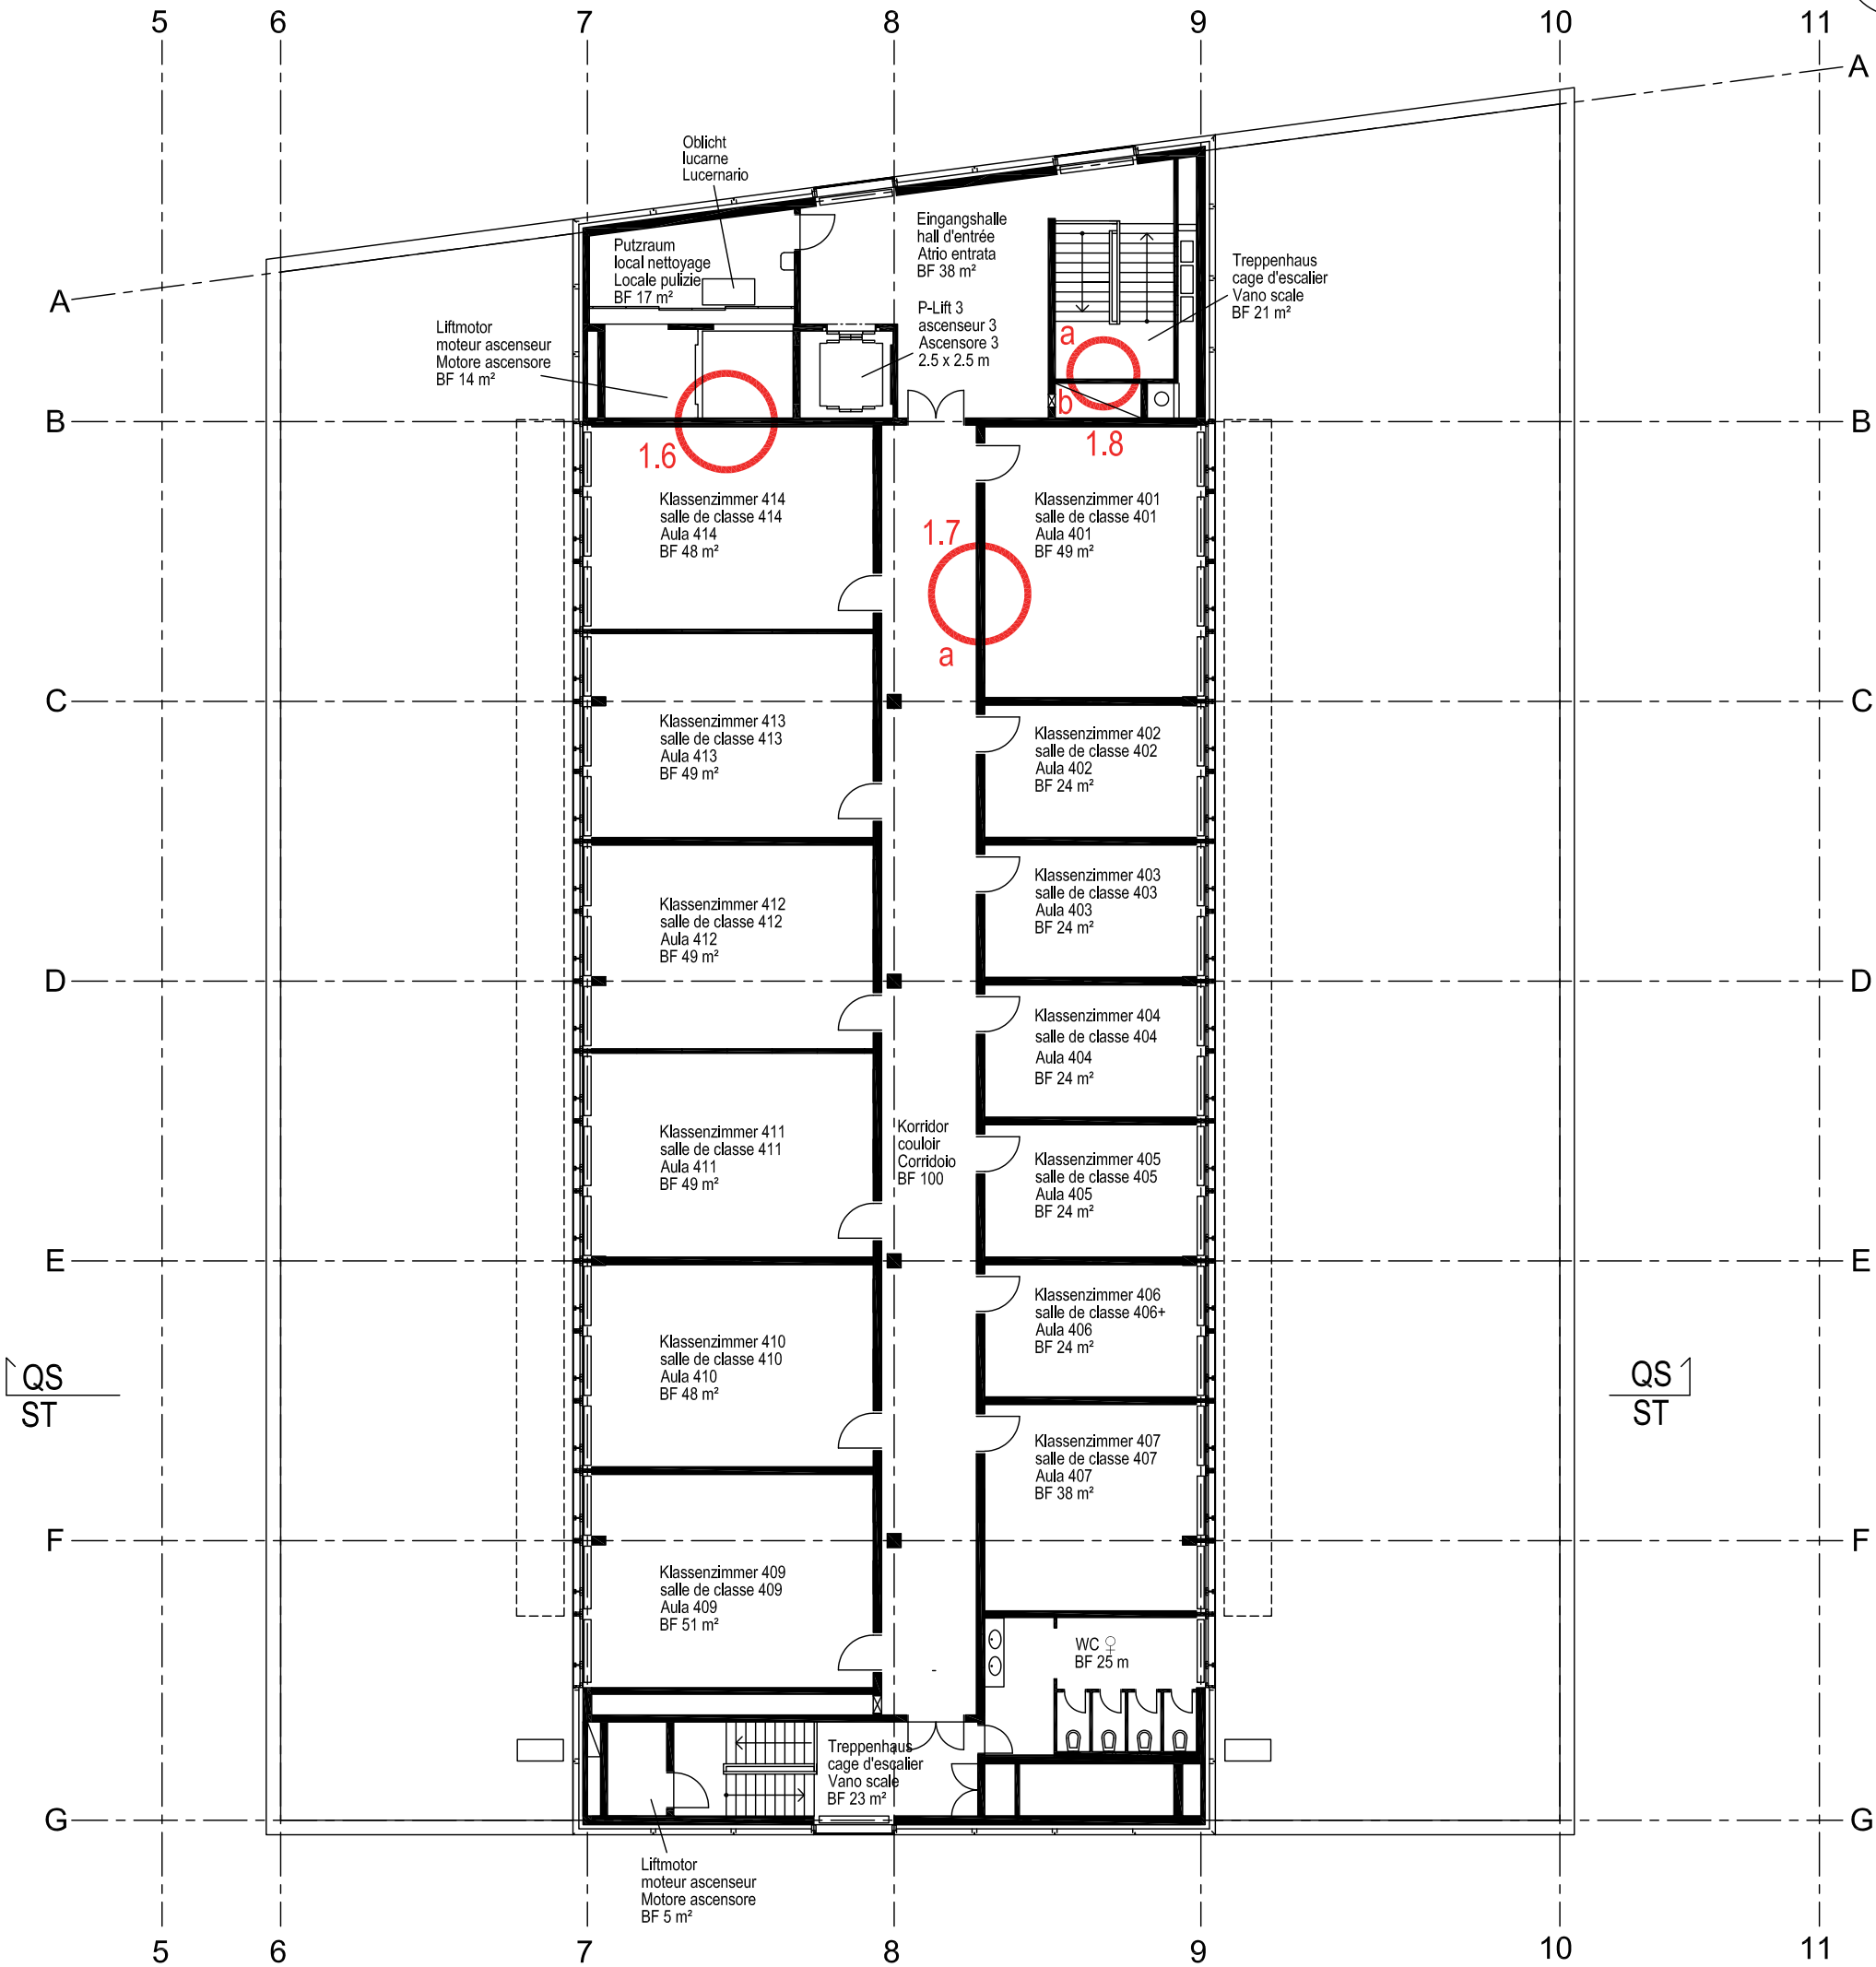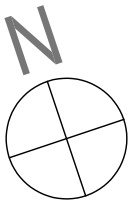



Geschäftshaus  
Centre commercial  
Centro commerciale

Dach 1:200 A3  
toiture 1:200 A3  
Tetto 1:200 A3

