
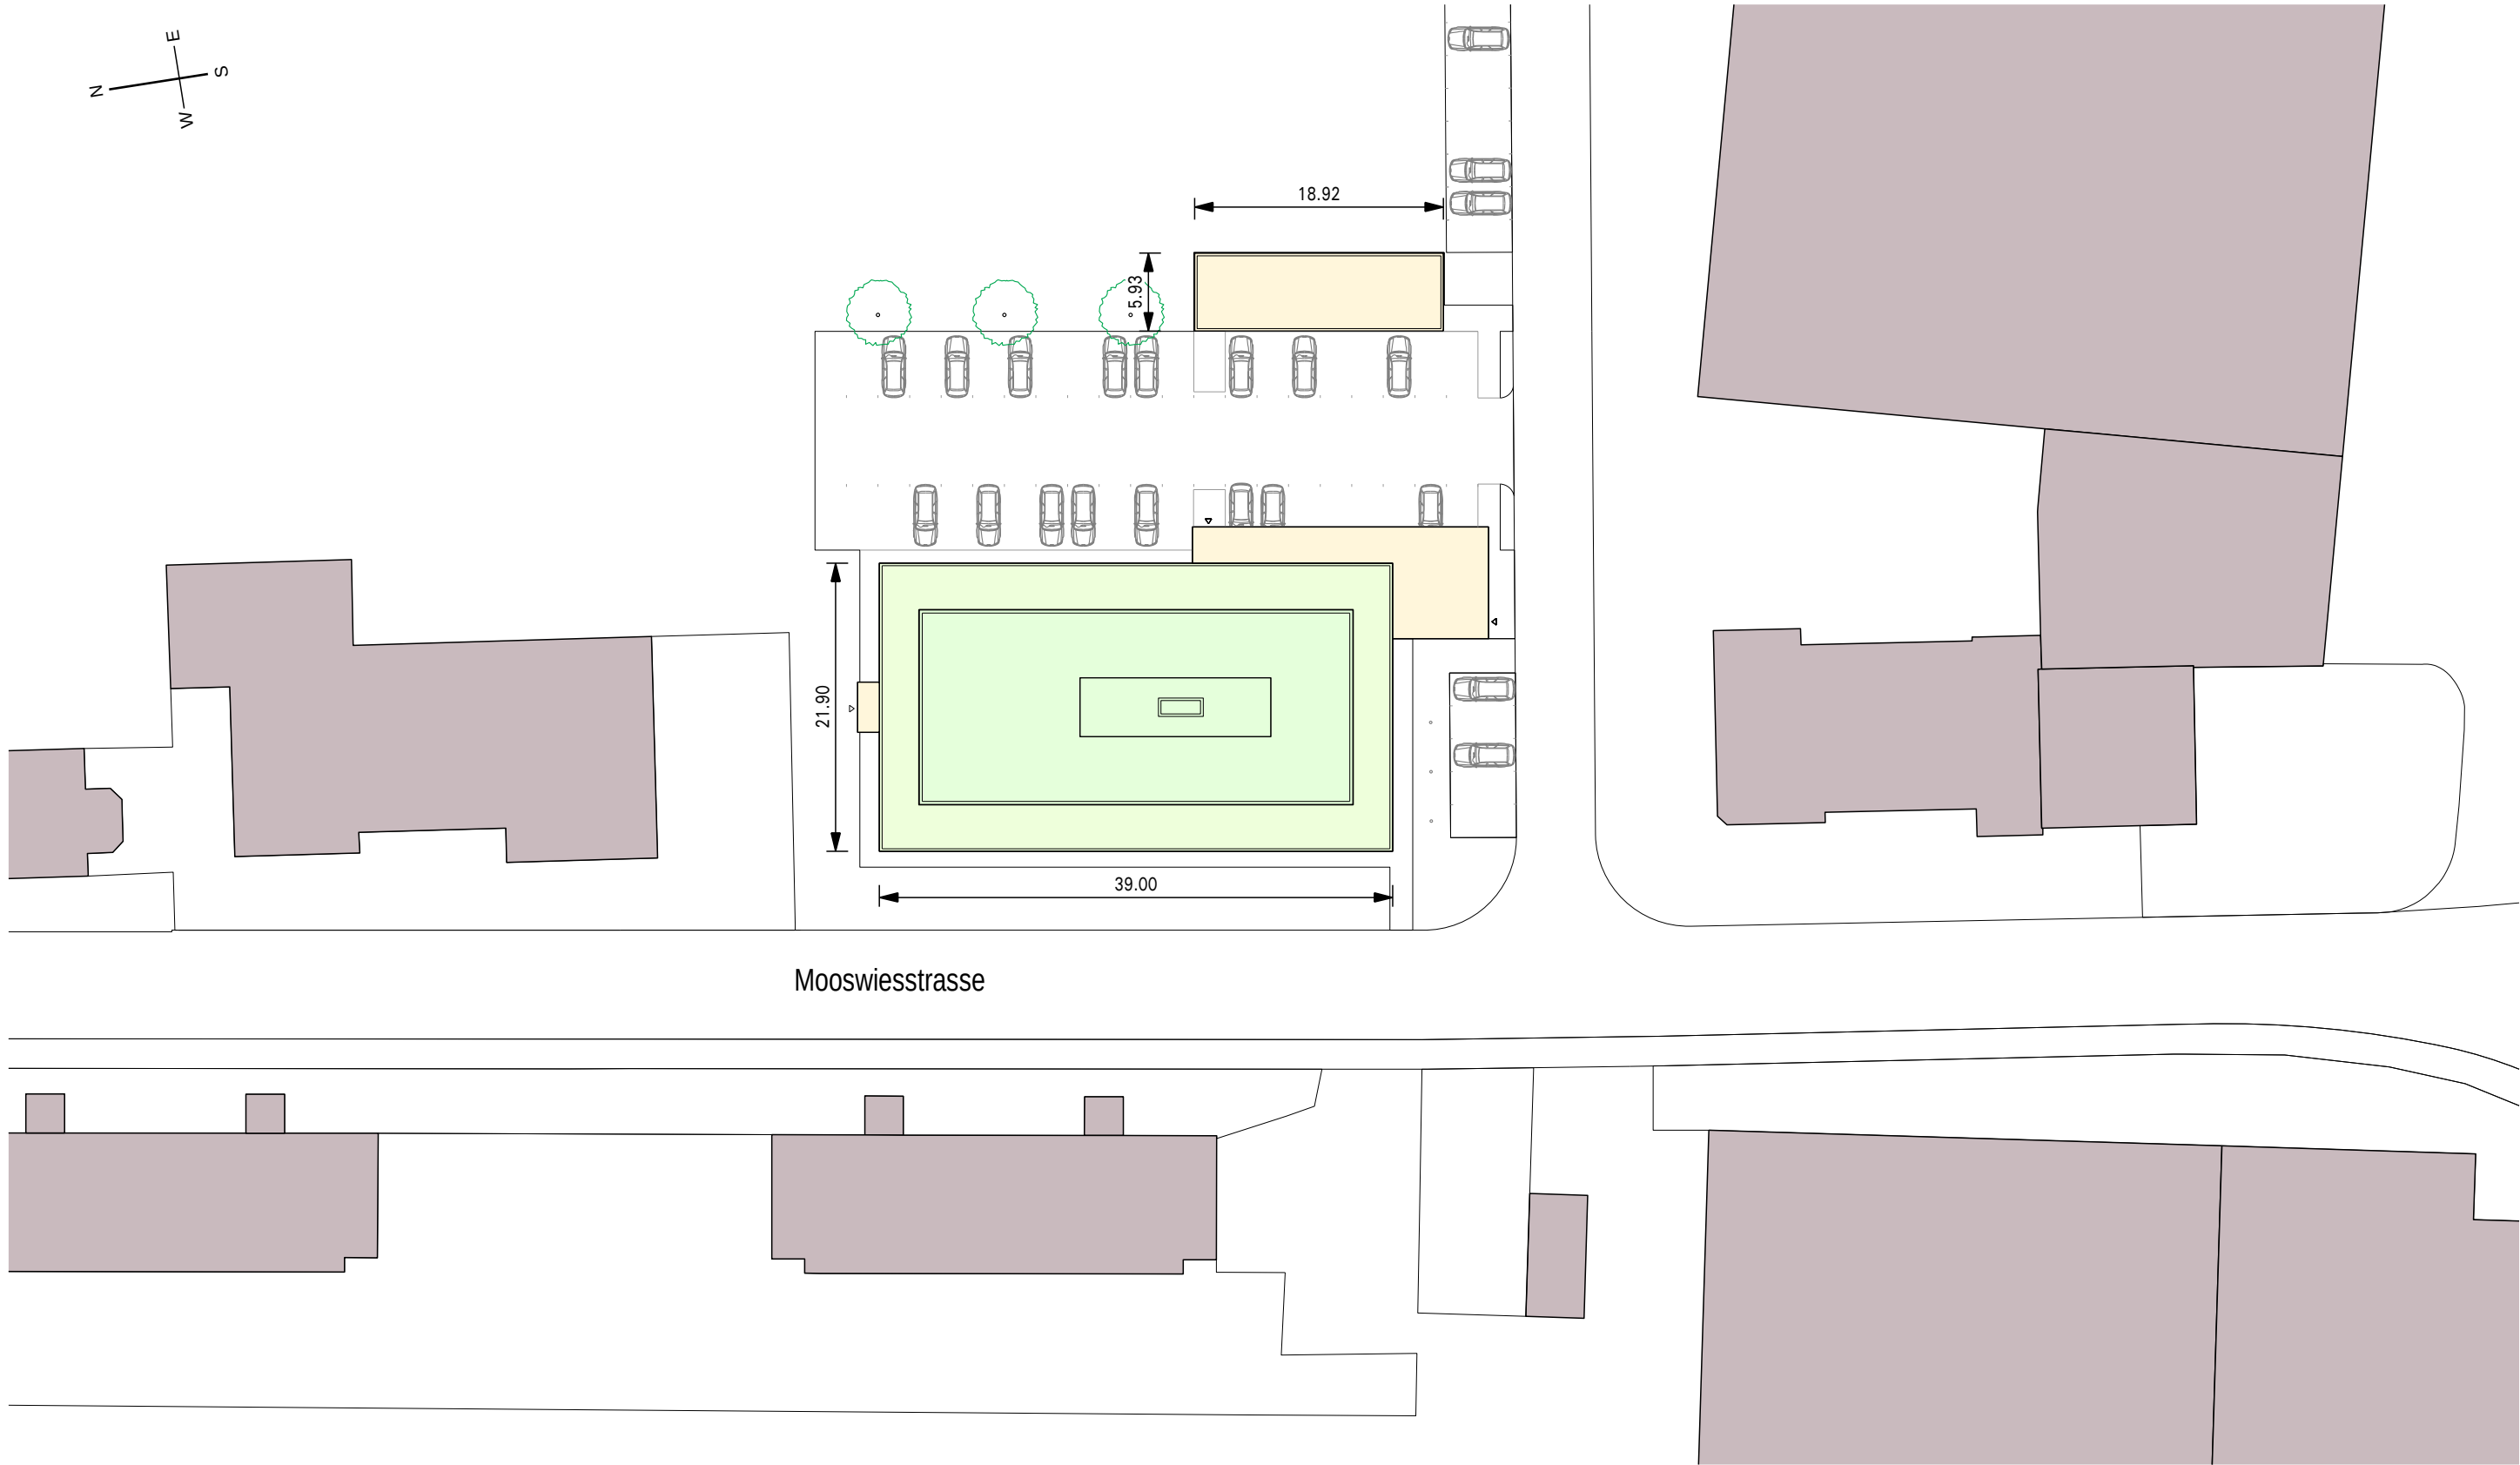
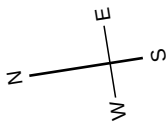


Büro- und Verkaufsgebäude
Bâtiment bureau et commerce
Edificio per uffici e vendita

Situation 1:500 Plangrösse 42/30cm
Situation 1:500 Format 42/30cm
Situazione 1:500 Formato 42/30cm

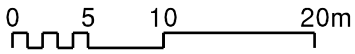

Büro- und Verkaufsgebäude

Bâtiment bureau et commerce

Edificio per uffici e vendita

Fassaden West & Süd skal.

Façades ouest & sud gradué

Facciate ovest e sud scala ridotta

Plangrösse 42/30cm

Format 42/30cm

Formato 42/30cm

FASSADE WEST

FACADE OUEST

FACCIATA OVEST



DACH

TOITURE

TETTO

+18.00

▽

ATTIKA

ATTIQUE

ATTICO

+14.04

▽

3. OBERGESCHOSS

3EME ETAGE

3º PIANO

+10.80

▽

2. OBERGESCHOSS

2EME ETAGE

2º PIANO

+7.56

▽

1. OBERGESCHOSS

1ER ETAGE

1º PIANO

+4.32

▽

ERDGESCHOSS

REZ DE CHAUSSEE

PIANTERRENO

+/- 0.00

▽

UNTERGESCHOSS

NIVEAU SOUTERRAIN

PIANO INTERRATO


-3.42

▽

FASSADE SÜD

FACADE SUD

FACCIATA SUD

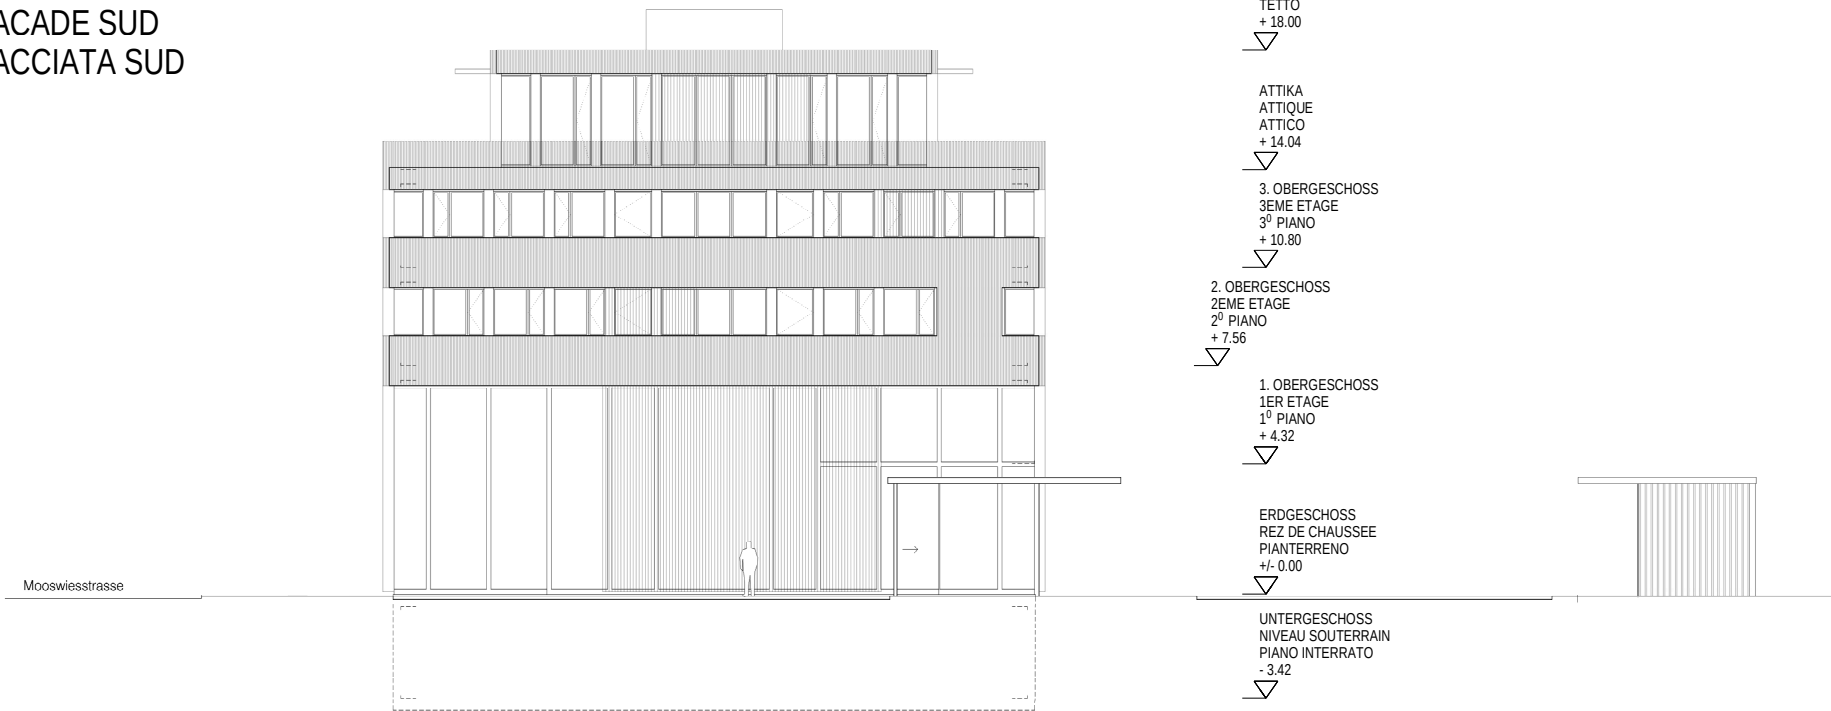

DACH

TOITURE

TETTO

+18.00

▽

ATTIKA

ATTIQUE

ATTICO

+14.04

▽

3. OBERGESCHOSS

3EME ETAGE

3º PIANO

+10.80

▽

2. OBERGESCHOSS

2EME ETAGE

2º PIANO

+7.56

▽

1. OBERGESCHOSS

1ER ETAGE

1º PIANO

+4.32

▽

ERDGESCHOSS

REZ DE CHAUSSEE

PIANTERRENO

+/- 0.00

▽

UNTERGESCHOSS

NIVEAU SOUTERRAIN

PIANO INTERRATO

-3.42

▽

Büro- und Verkaufsgebäude

Bâtiment bureau et commerce

Edificio per uffici e vendita

Fassaden Ost & Nord skal.

Façades est & nord gradué

Facciate est e nord scala ridotta

Plangrösse 42/30cm

Format 42/30cm

Formato 42/30cm

FASSADE OST

FACADE EST

FACCIATA EST



FASSADE NORD

FACADE NORD

FACCIATA NORD



Büro- und Verkaufsgebäude

Bâtiment bureau et commerce

Edificio per uffici e vendita

Grundriss Untergeschoss 1:200



Plangrösse 42/30cm

Plan du niveau souterrain 1:200

Format 42/30cm

Pianta piano interrato 1:200

Formato 42/30cm

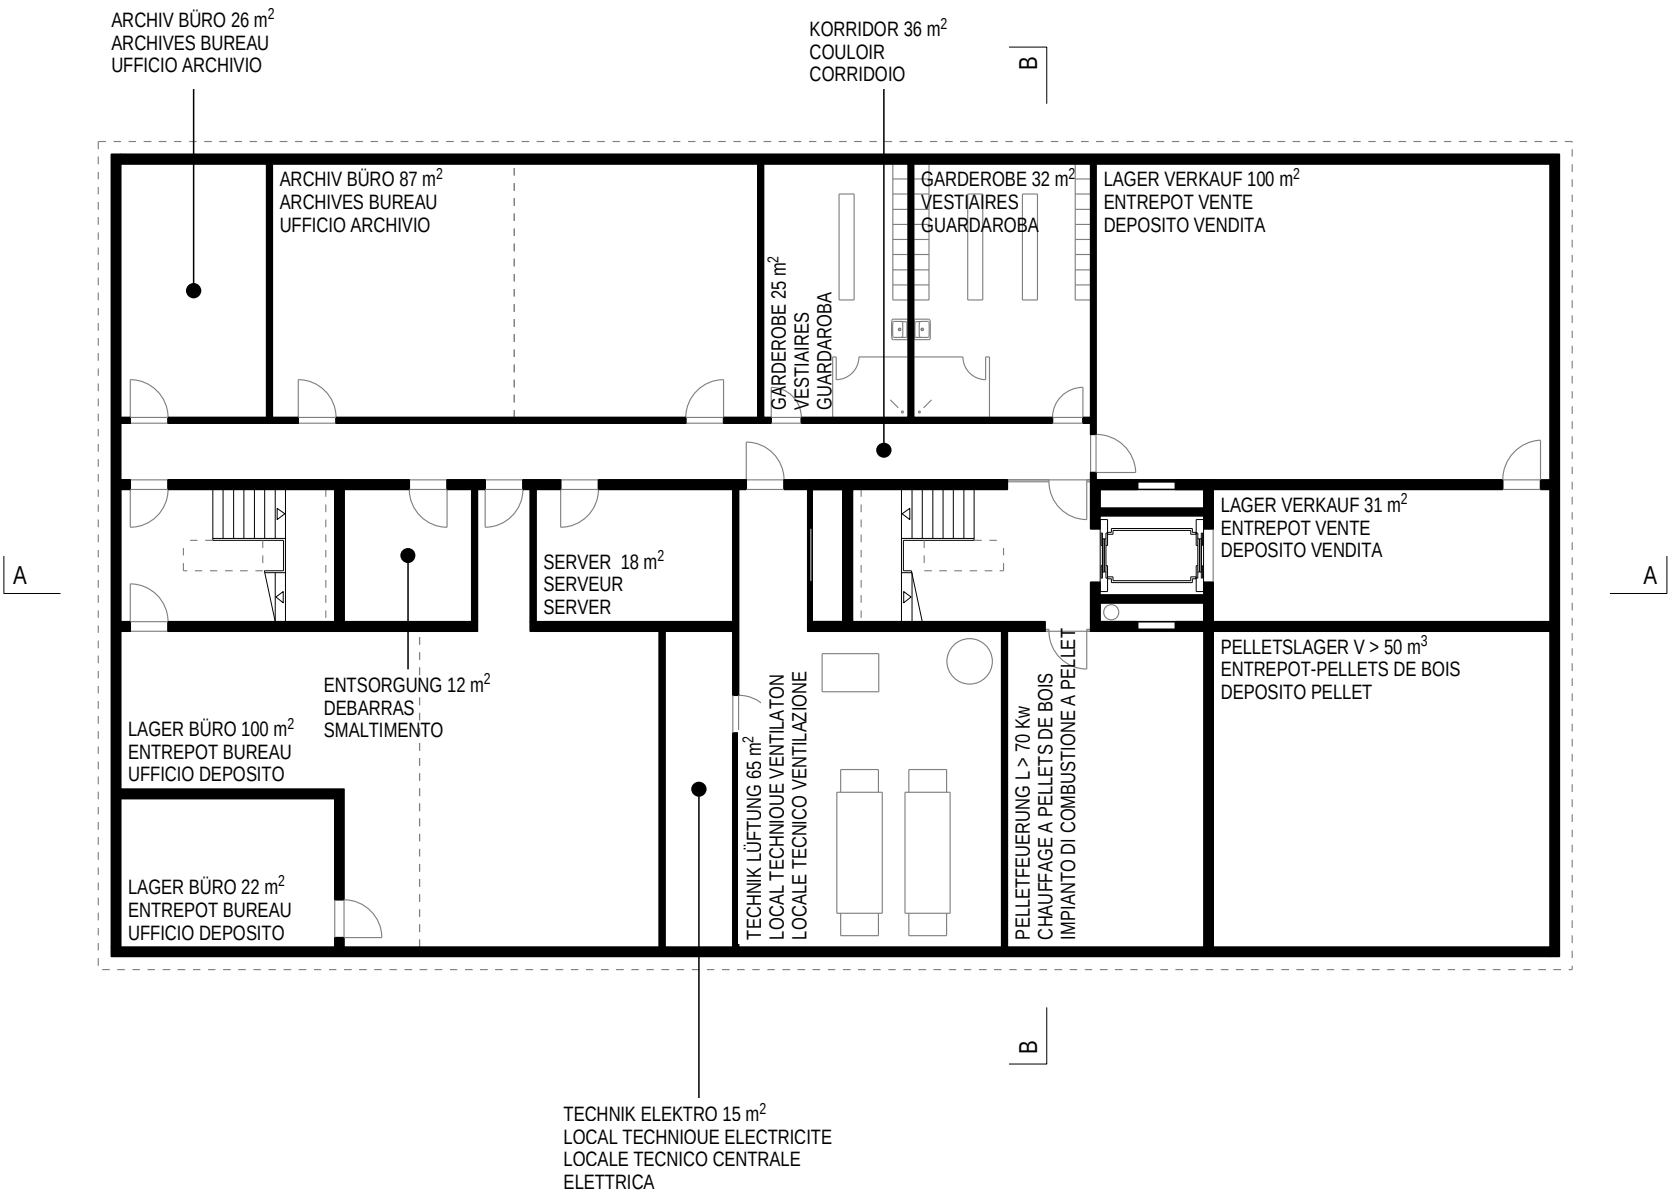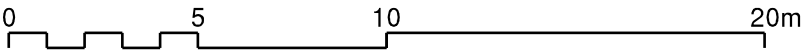

Büro- und Verkaufsgebäude

Bâtiment bureau et commerce

Edificio per uffici e vendita

Grundriss Erdgeschoss 1:200



Plangrösse 42/30cm

Plan du rez-de-chaussée 1:200

Format 42/30cm

Pianta pianterreno 1:200

Formato 42/30cm

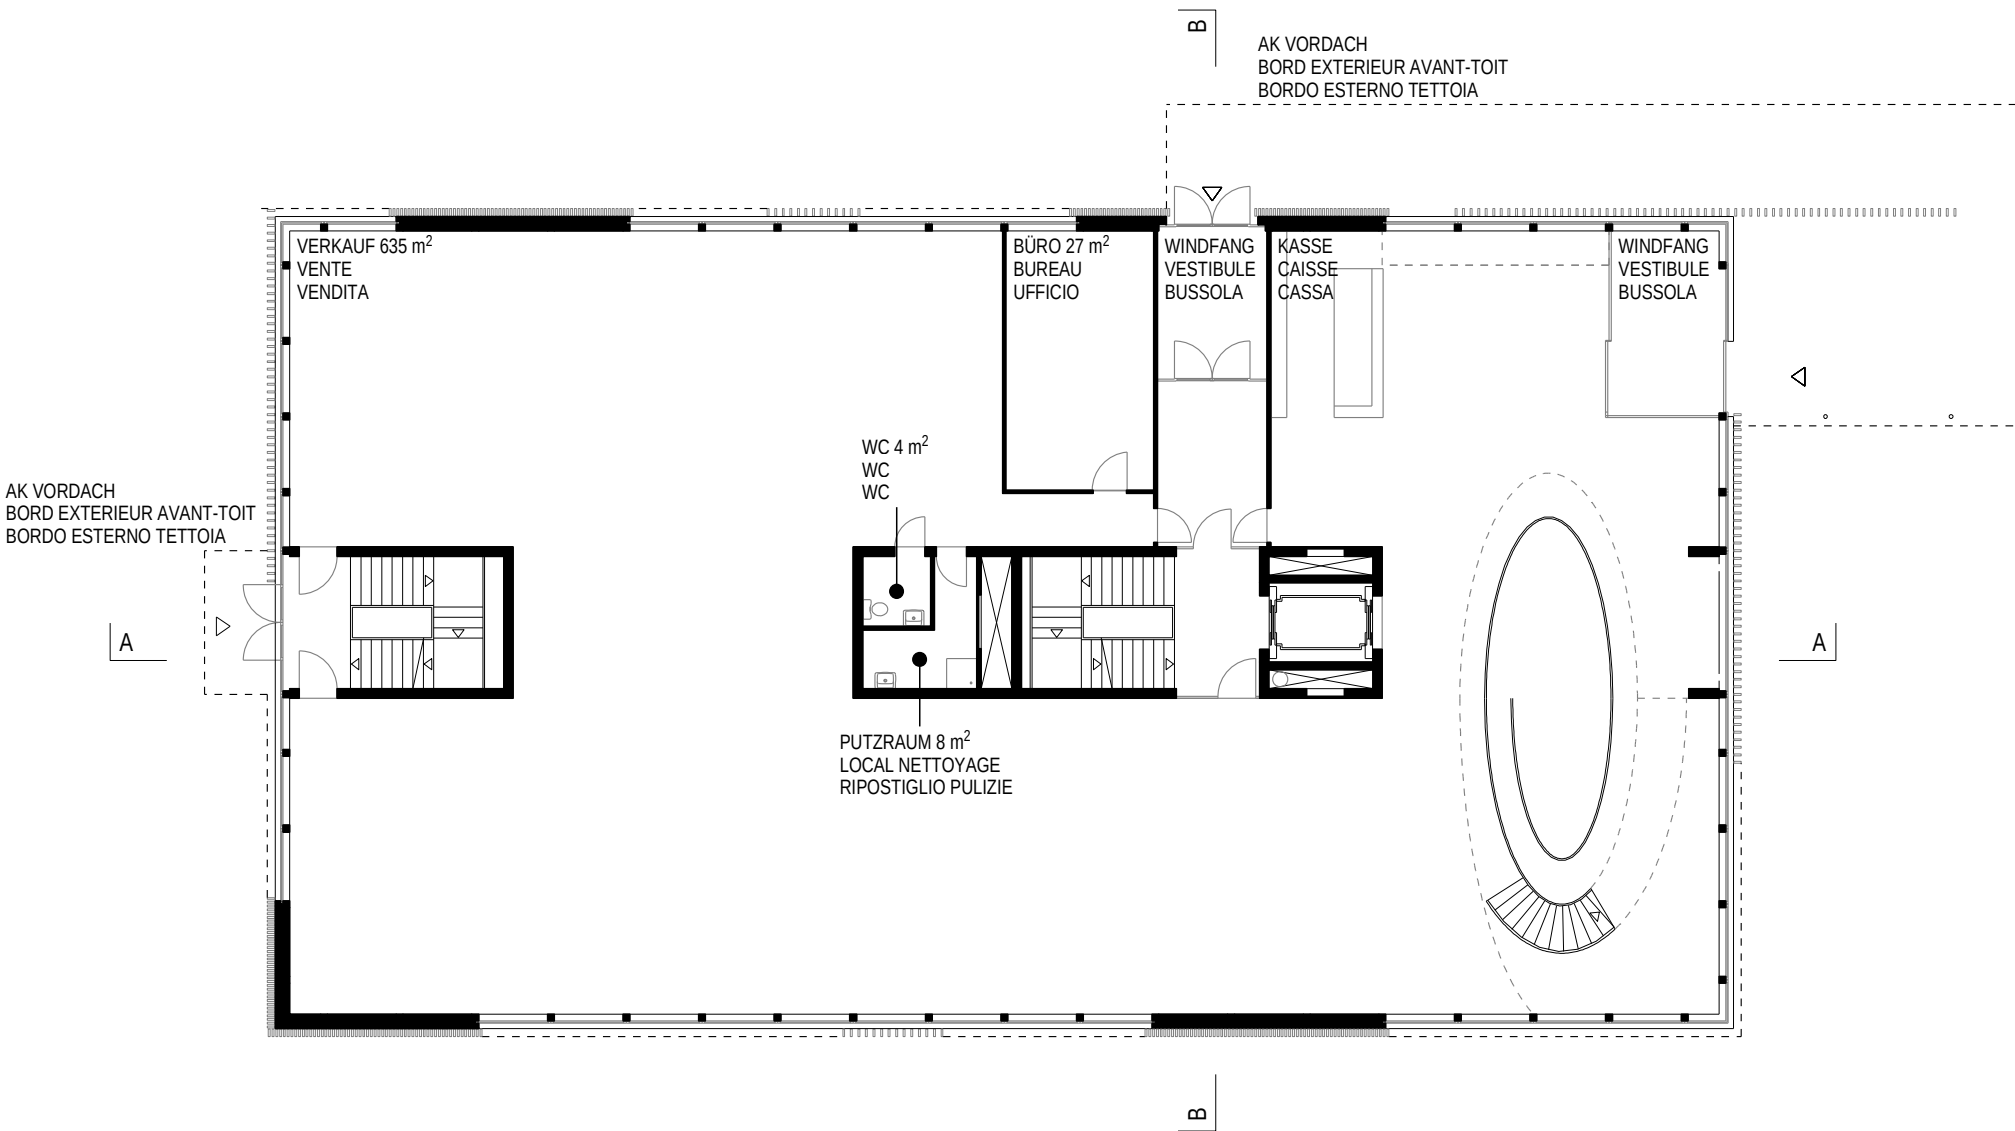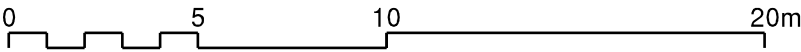

Büro- und Verkaufsgebäude

Bâtiment bureau et commerce

Edificio per uffici e vendita

Grundriss 1. Obergeschoss 1:200



Plangrösse 42/30cm

Plan du 1er étage 1:200

Format 42/30cm



Pianta 1° piano 1:200

Formato 42/30cm

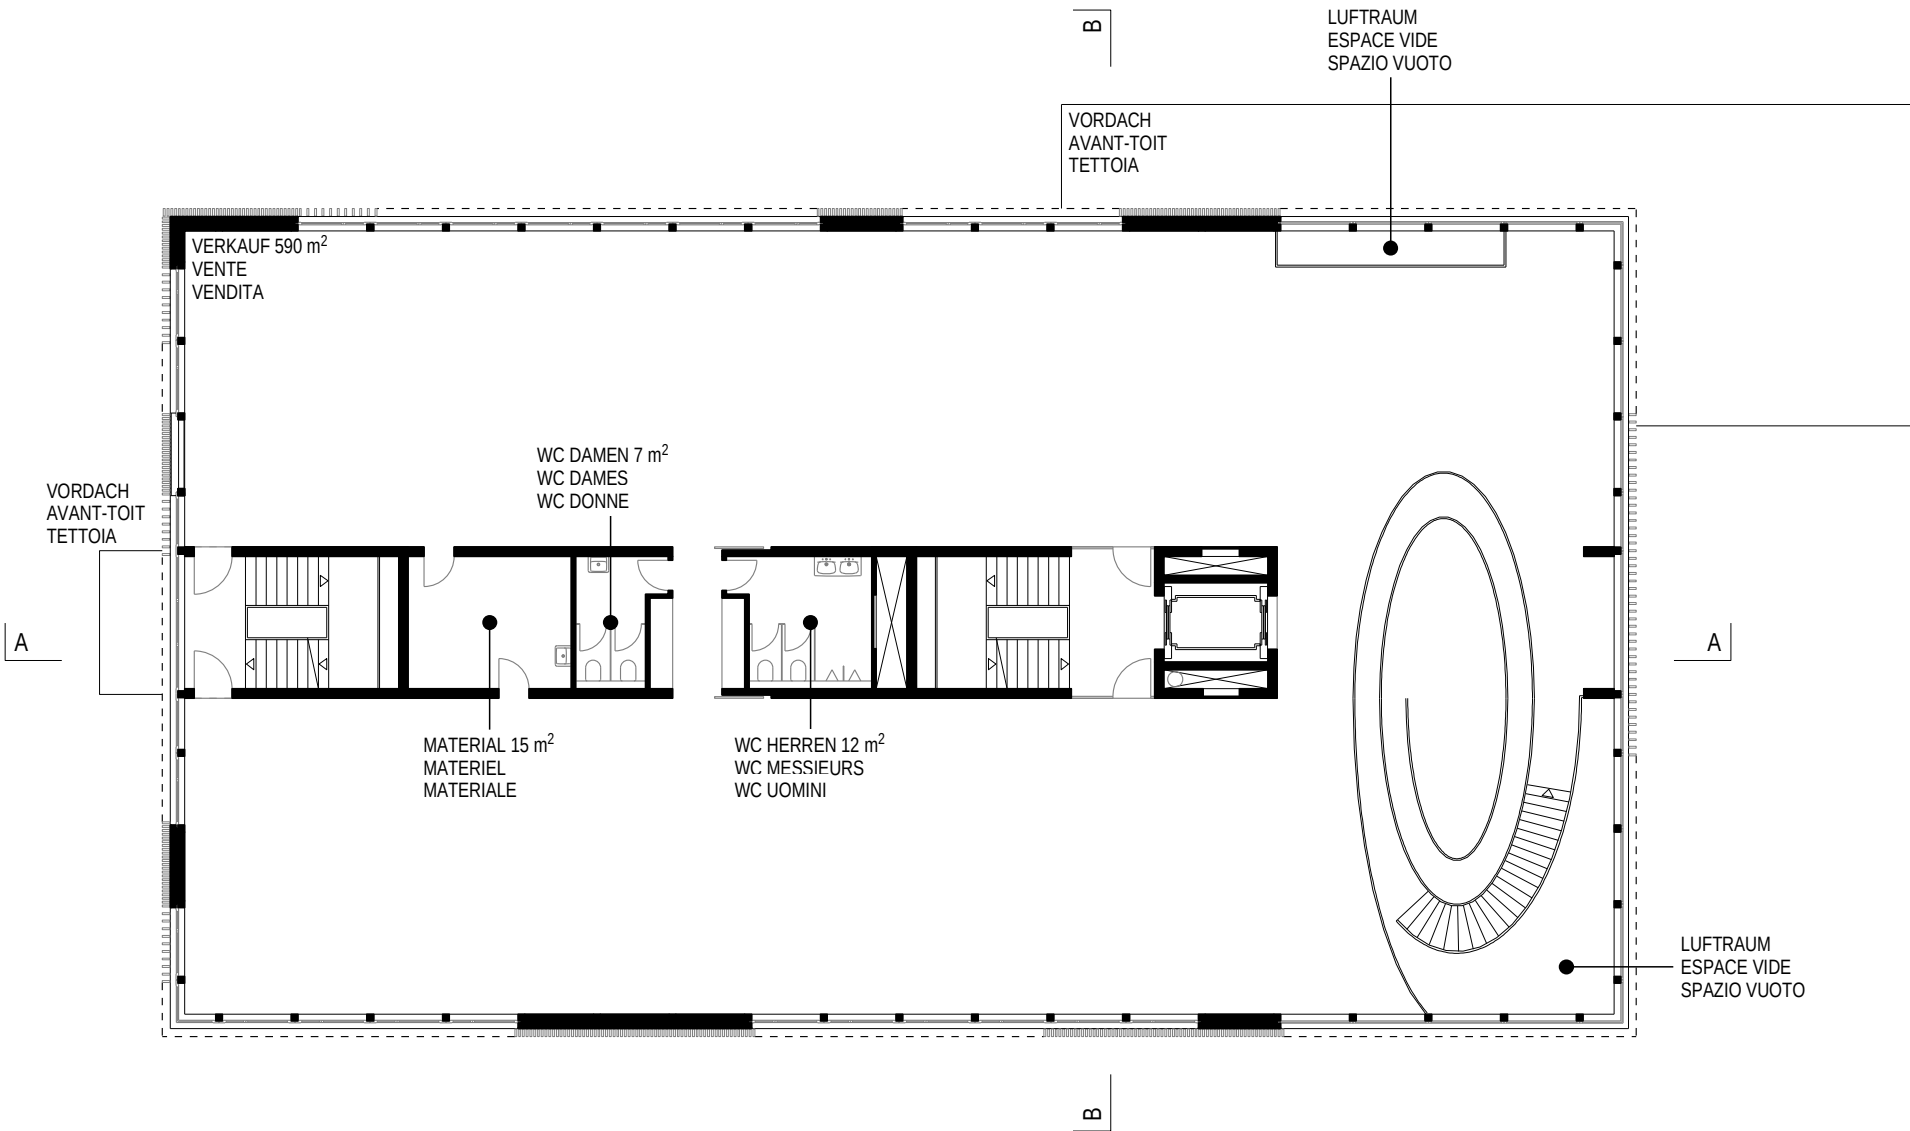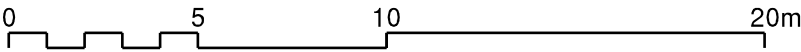



Büro- und Verkaufsgebäude
Bâtiment bureau et commerce
Edificio per uffici e vendita

Grundriss 2. Obergeschoss 1:200 Plangrösse 42/30cm
Plan du 2ème étage 1:200 Format 42/30cm
Pianta 2° piano 1:200 Formato 42/30cm

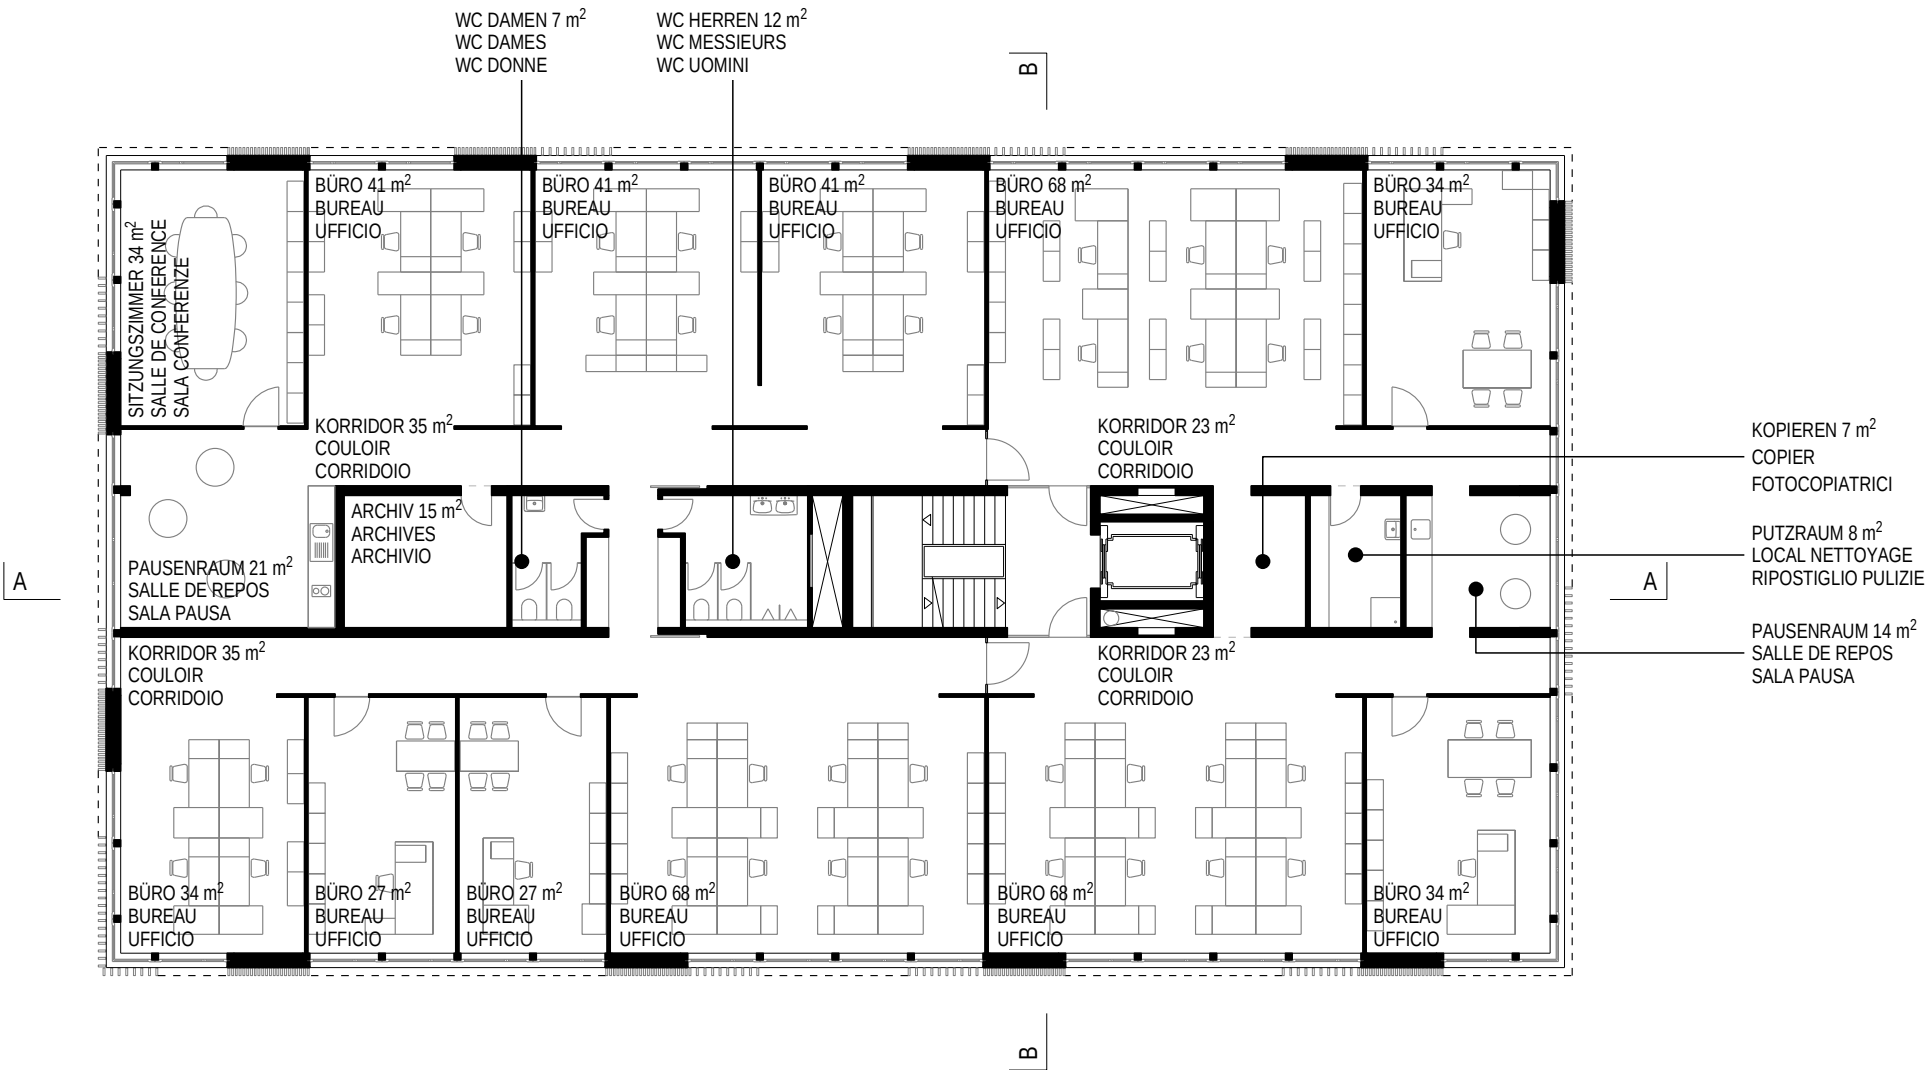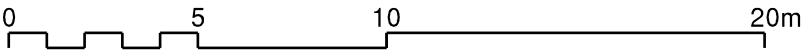



Büro- und Verkaufsgebäude
Bâtiment bureau et commerce
Edificio per uffici e vendita

Grundriss 3. Obergeschoss 1:200 Plangrösse 42/30cm
Plan du 3ème étage 1:200 Format 42/30cm
Pianta 3° piano 1:200 Formato 42/30cm

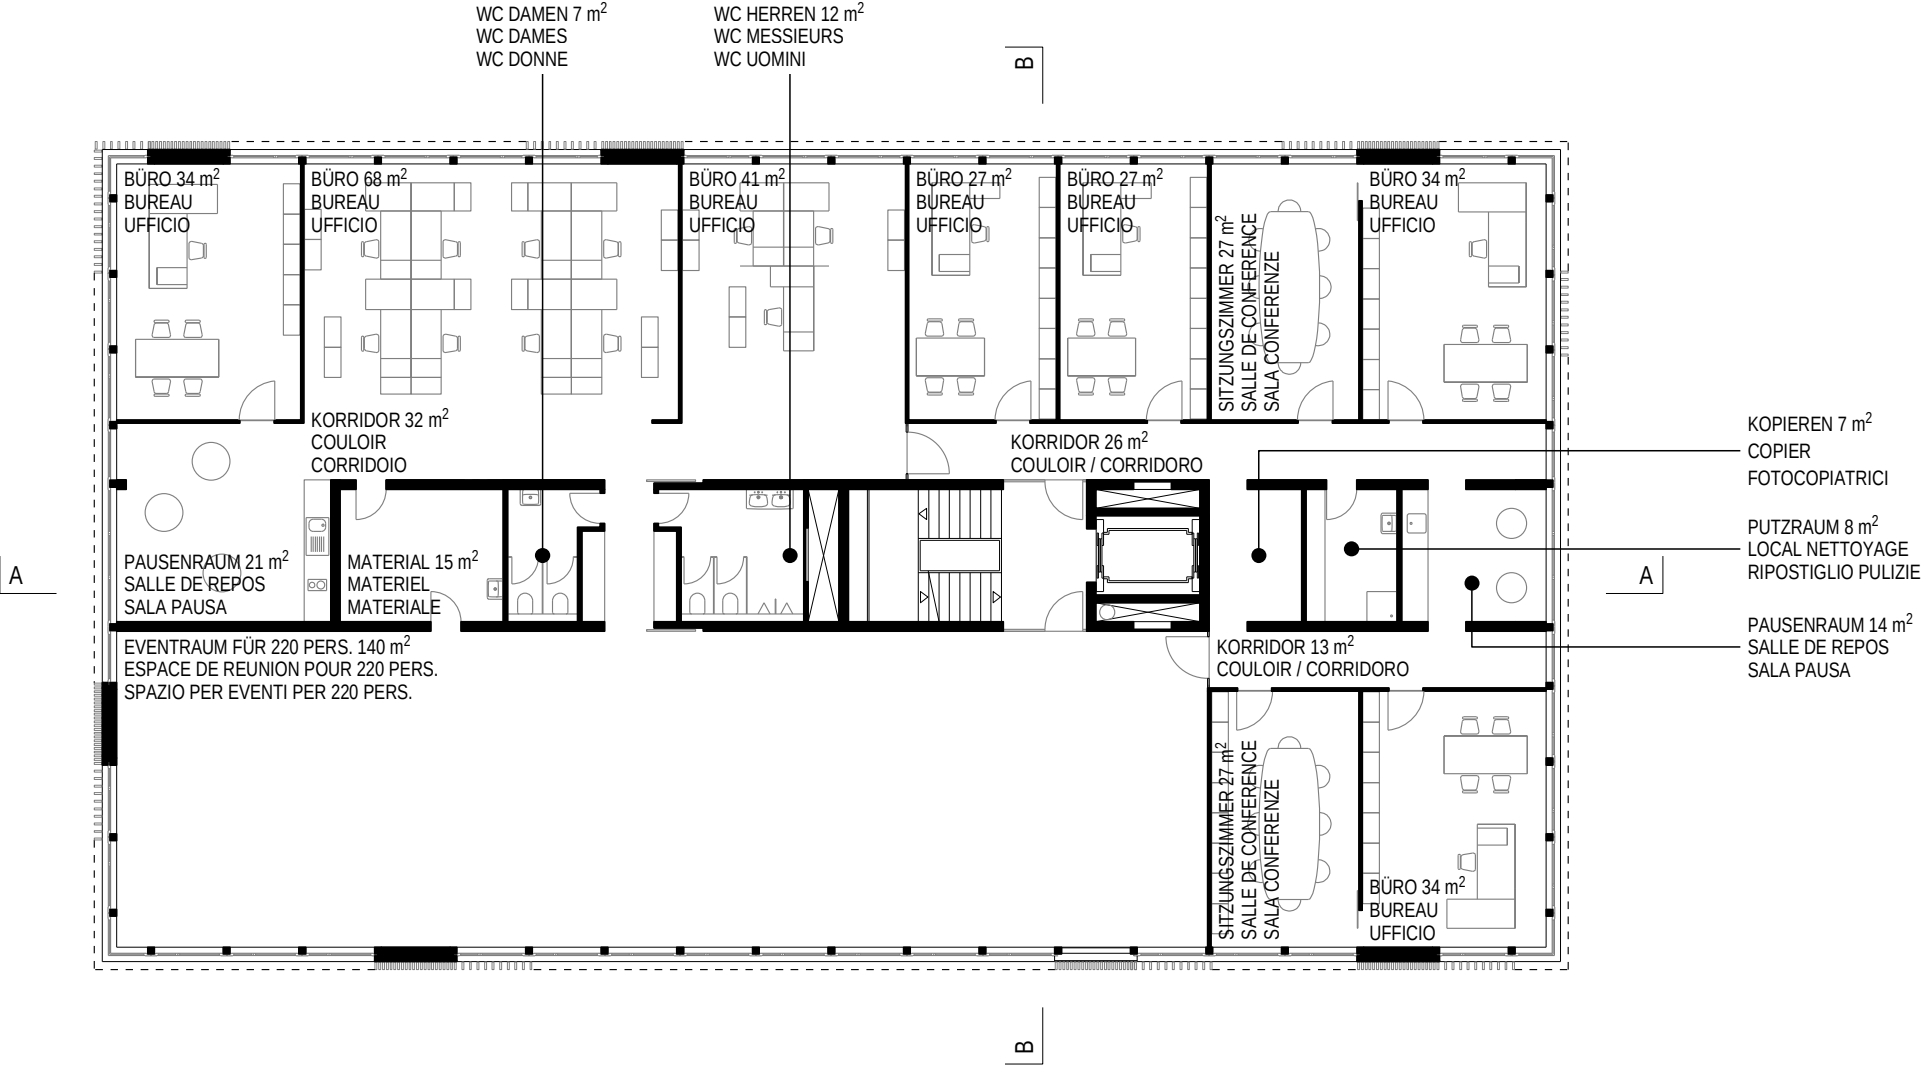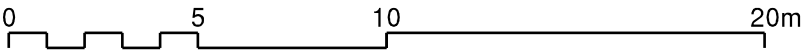



Büro - und Verkaufsgebäude
Bâtiment bureau et commerce
Edificio per uffici e vendita

Grundriss Attika 1:200 Plangrösse 42/30cm
Plan d'attique 1:200 Format 42/30cm
Pianta 2° attico 1:200 Formato 42/30cm

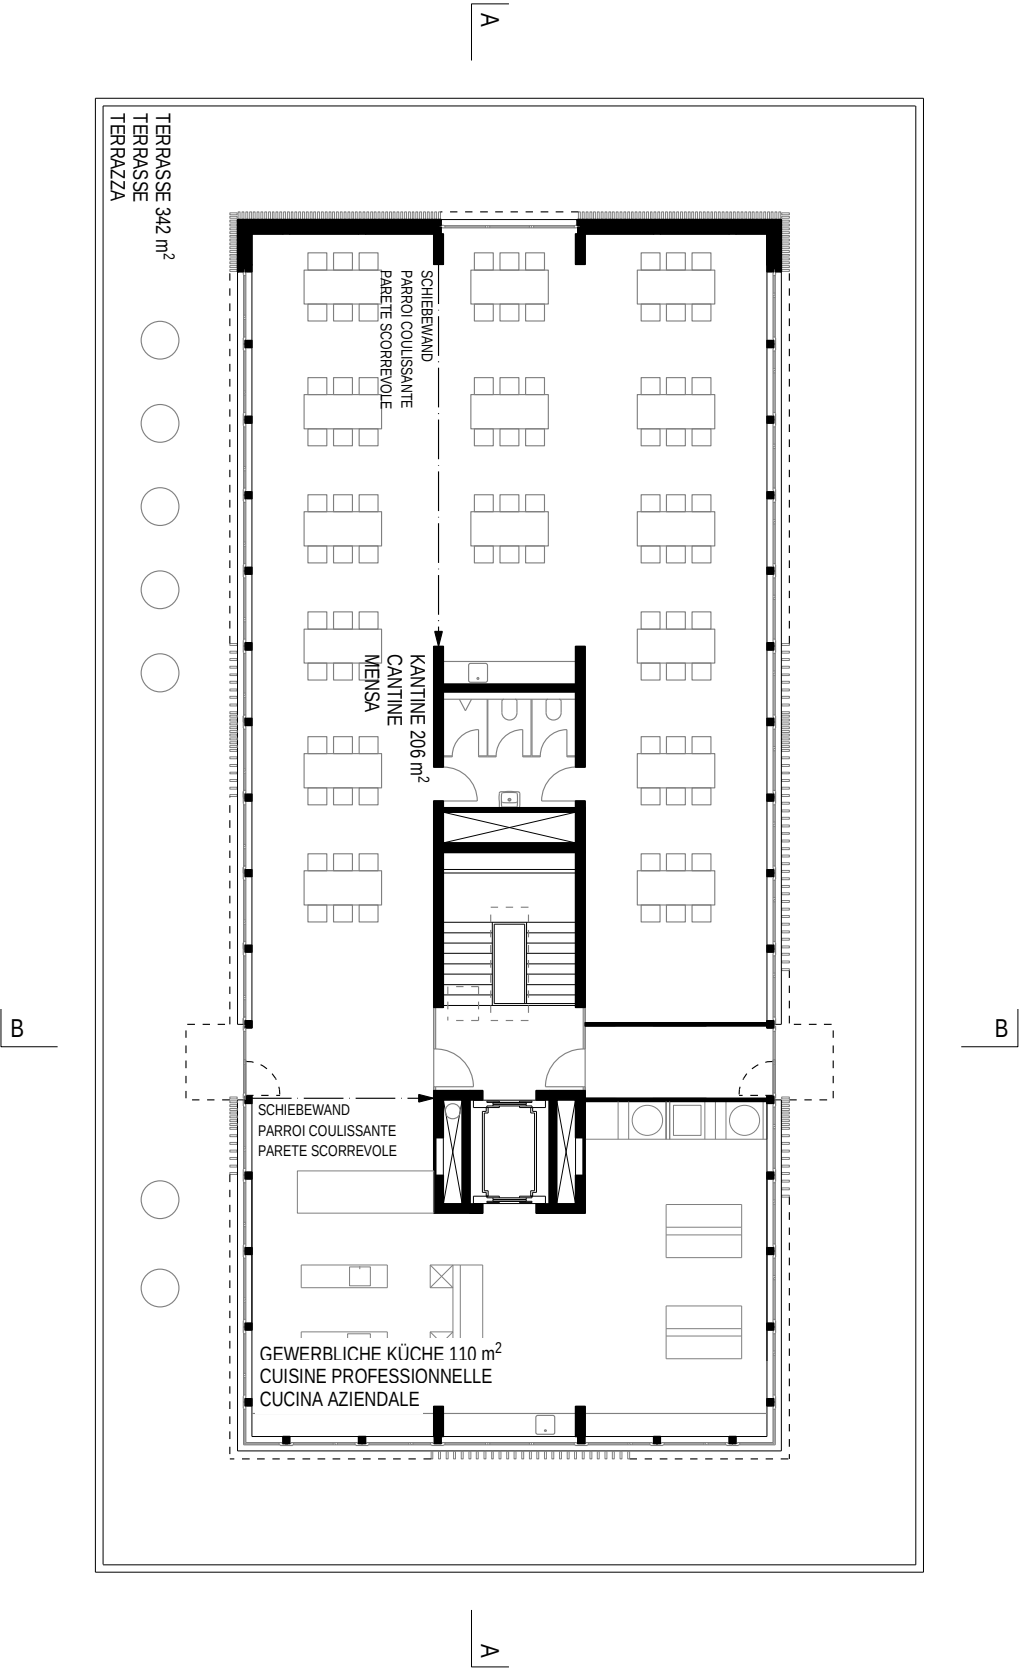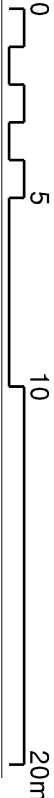

Büro- und Verkaufsgebäude
Bâtiment bureau et commerce
Edificio per uffici e vendita


Grundriss Technik 1:200 Plangrösse 42/30cm
Plan de technique 1:200 Format 42/30cm
Pianta locale tecnico 1:200 Formato 42/30cm

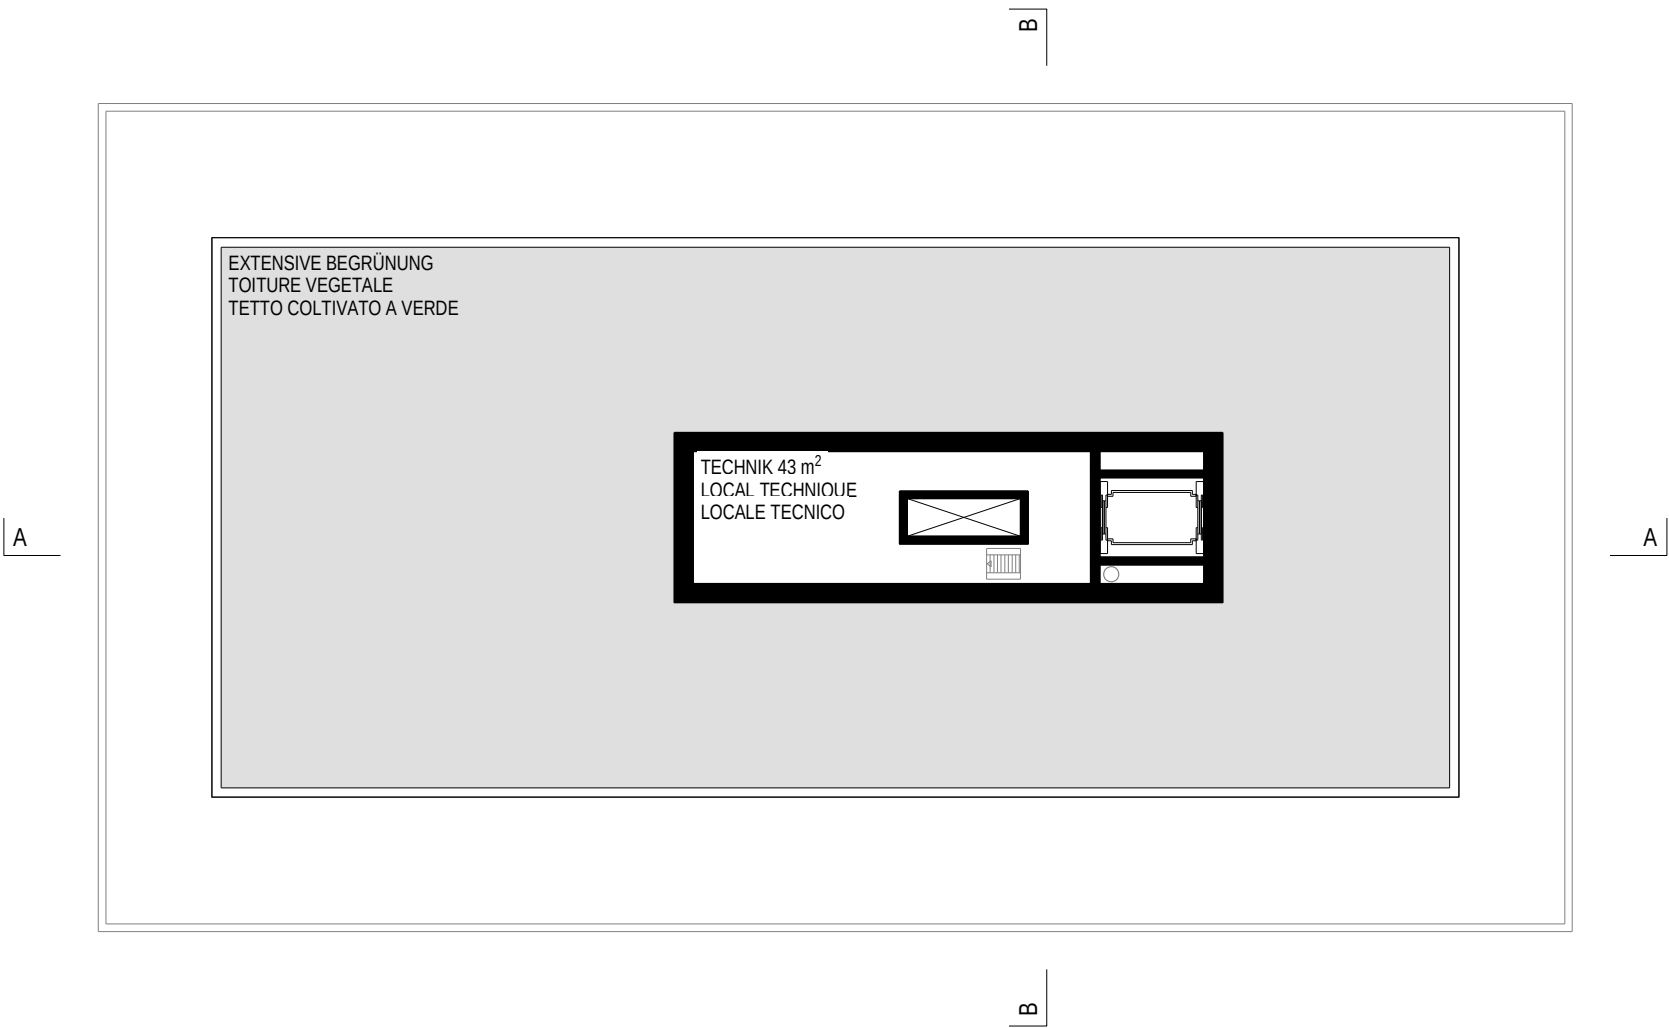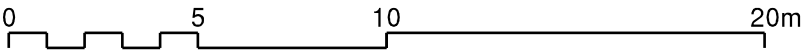

Büro- und Verkaufsgebäude
Bâtiment bureau et commerce
Edificio per uffici e vendita

Schnitt A-A 1:200 Plangrösse 42/30cm
Coupe A-A 1:200 Format 42/30cm
Sezione A-A 1:200 Formato 42/30cm

0 5 10 20m

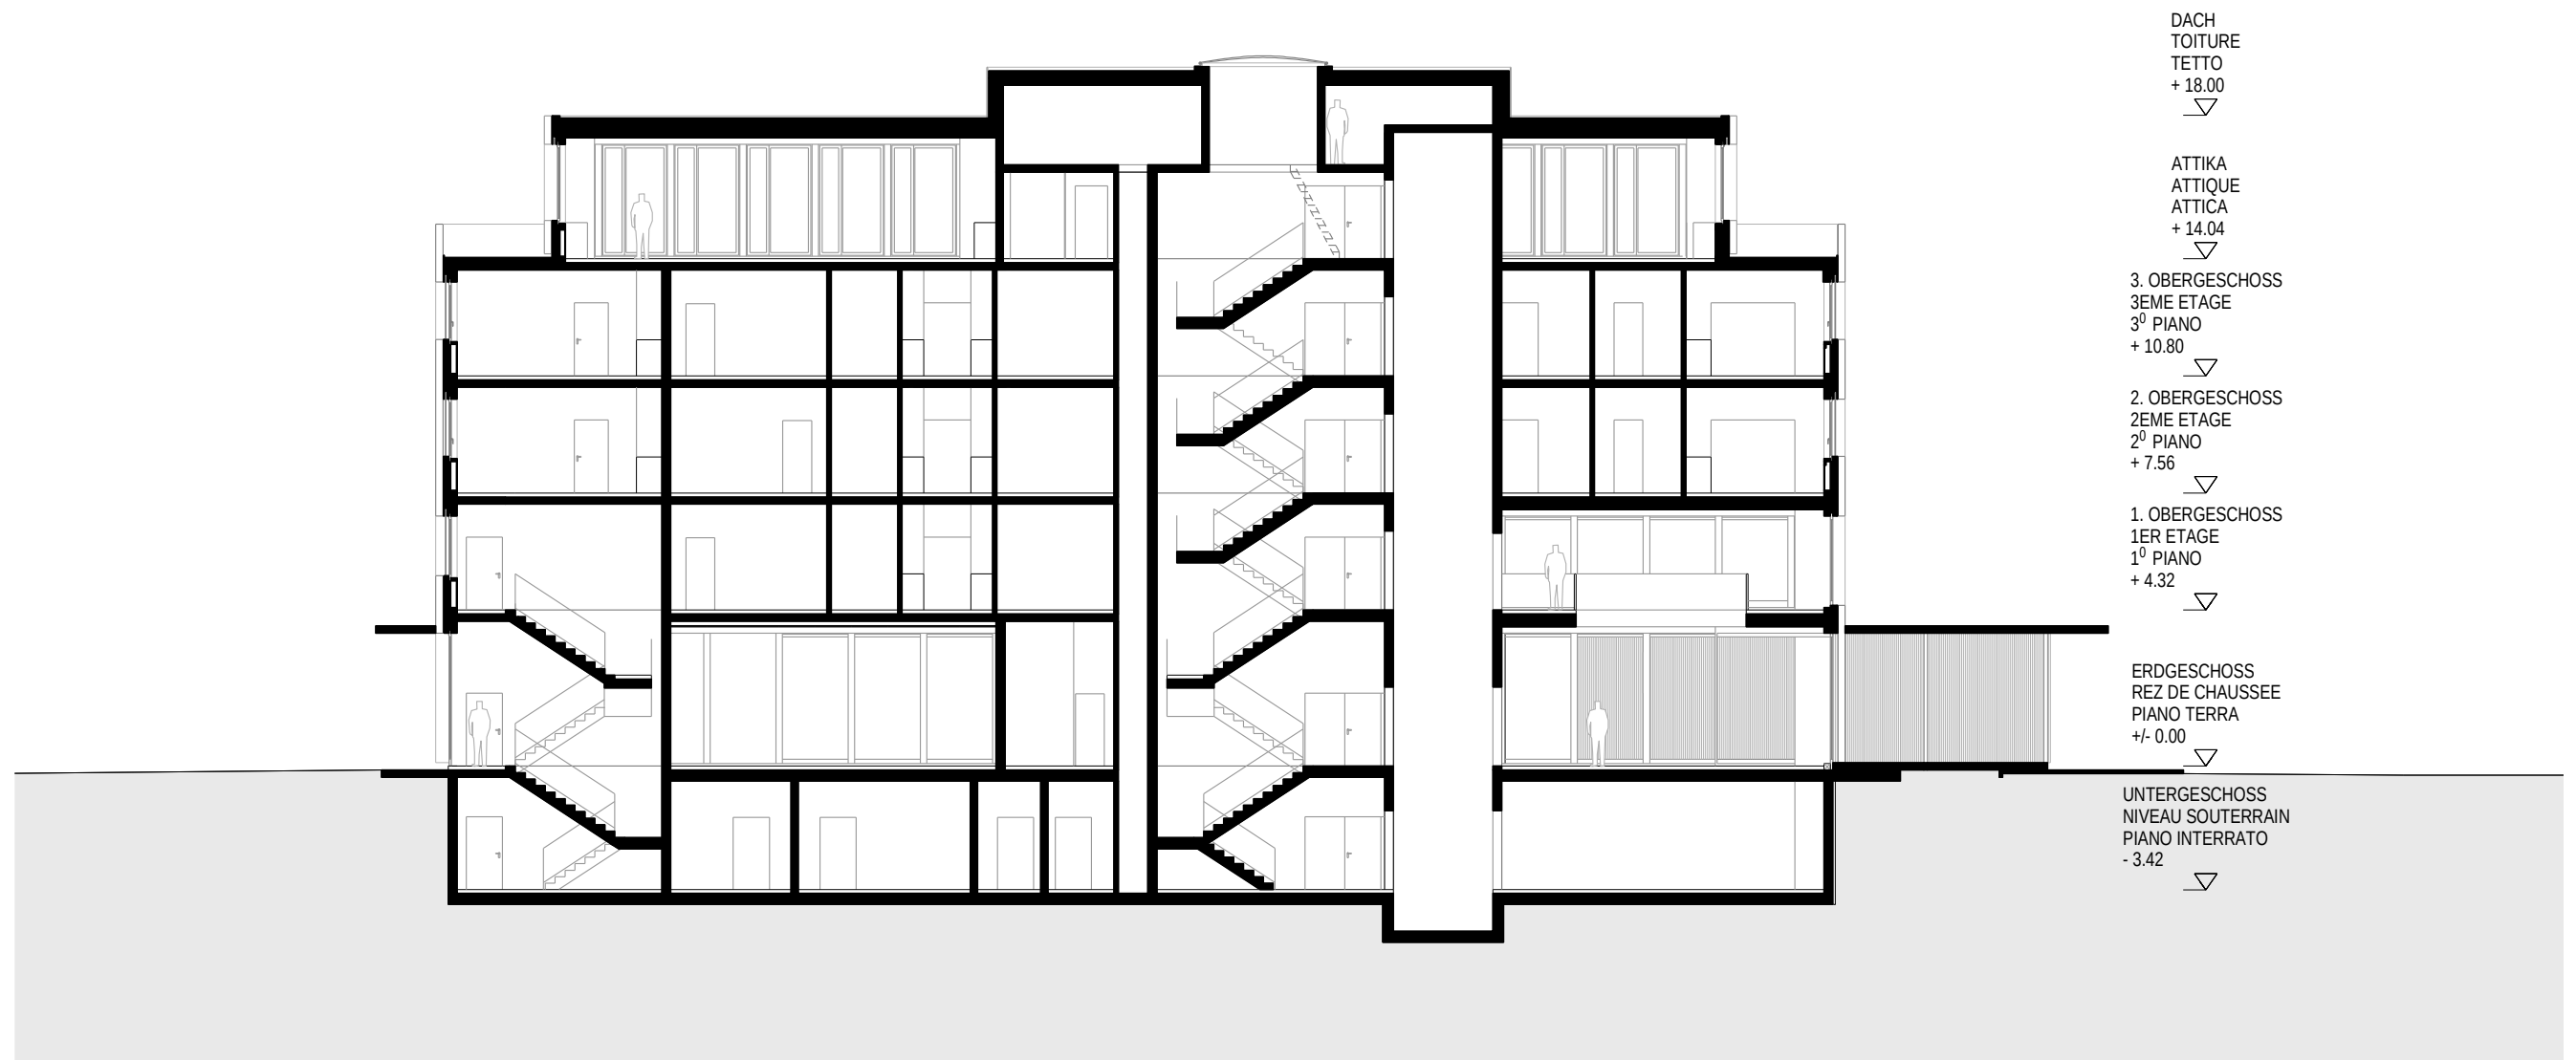

SCHNITT A-A
COUPE A-A
SEZIONE A-A

Büro- und Verkaufsgebäude

Bâtiment bureau et commerce

Edificio per uffici e vendita

Schnitt B-B 1:200



Plangrösse 42/30cm

Coupe B-B 1:200

Format 42/30cm

Sezione B-B 1:200

Formato 42/30cm

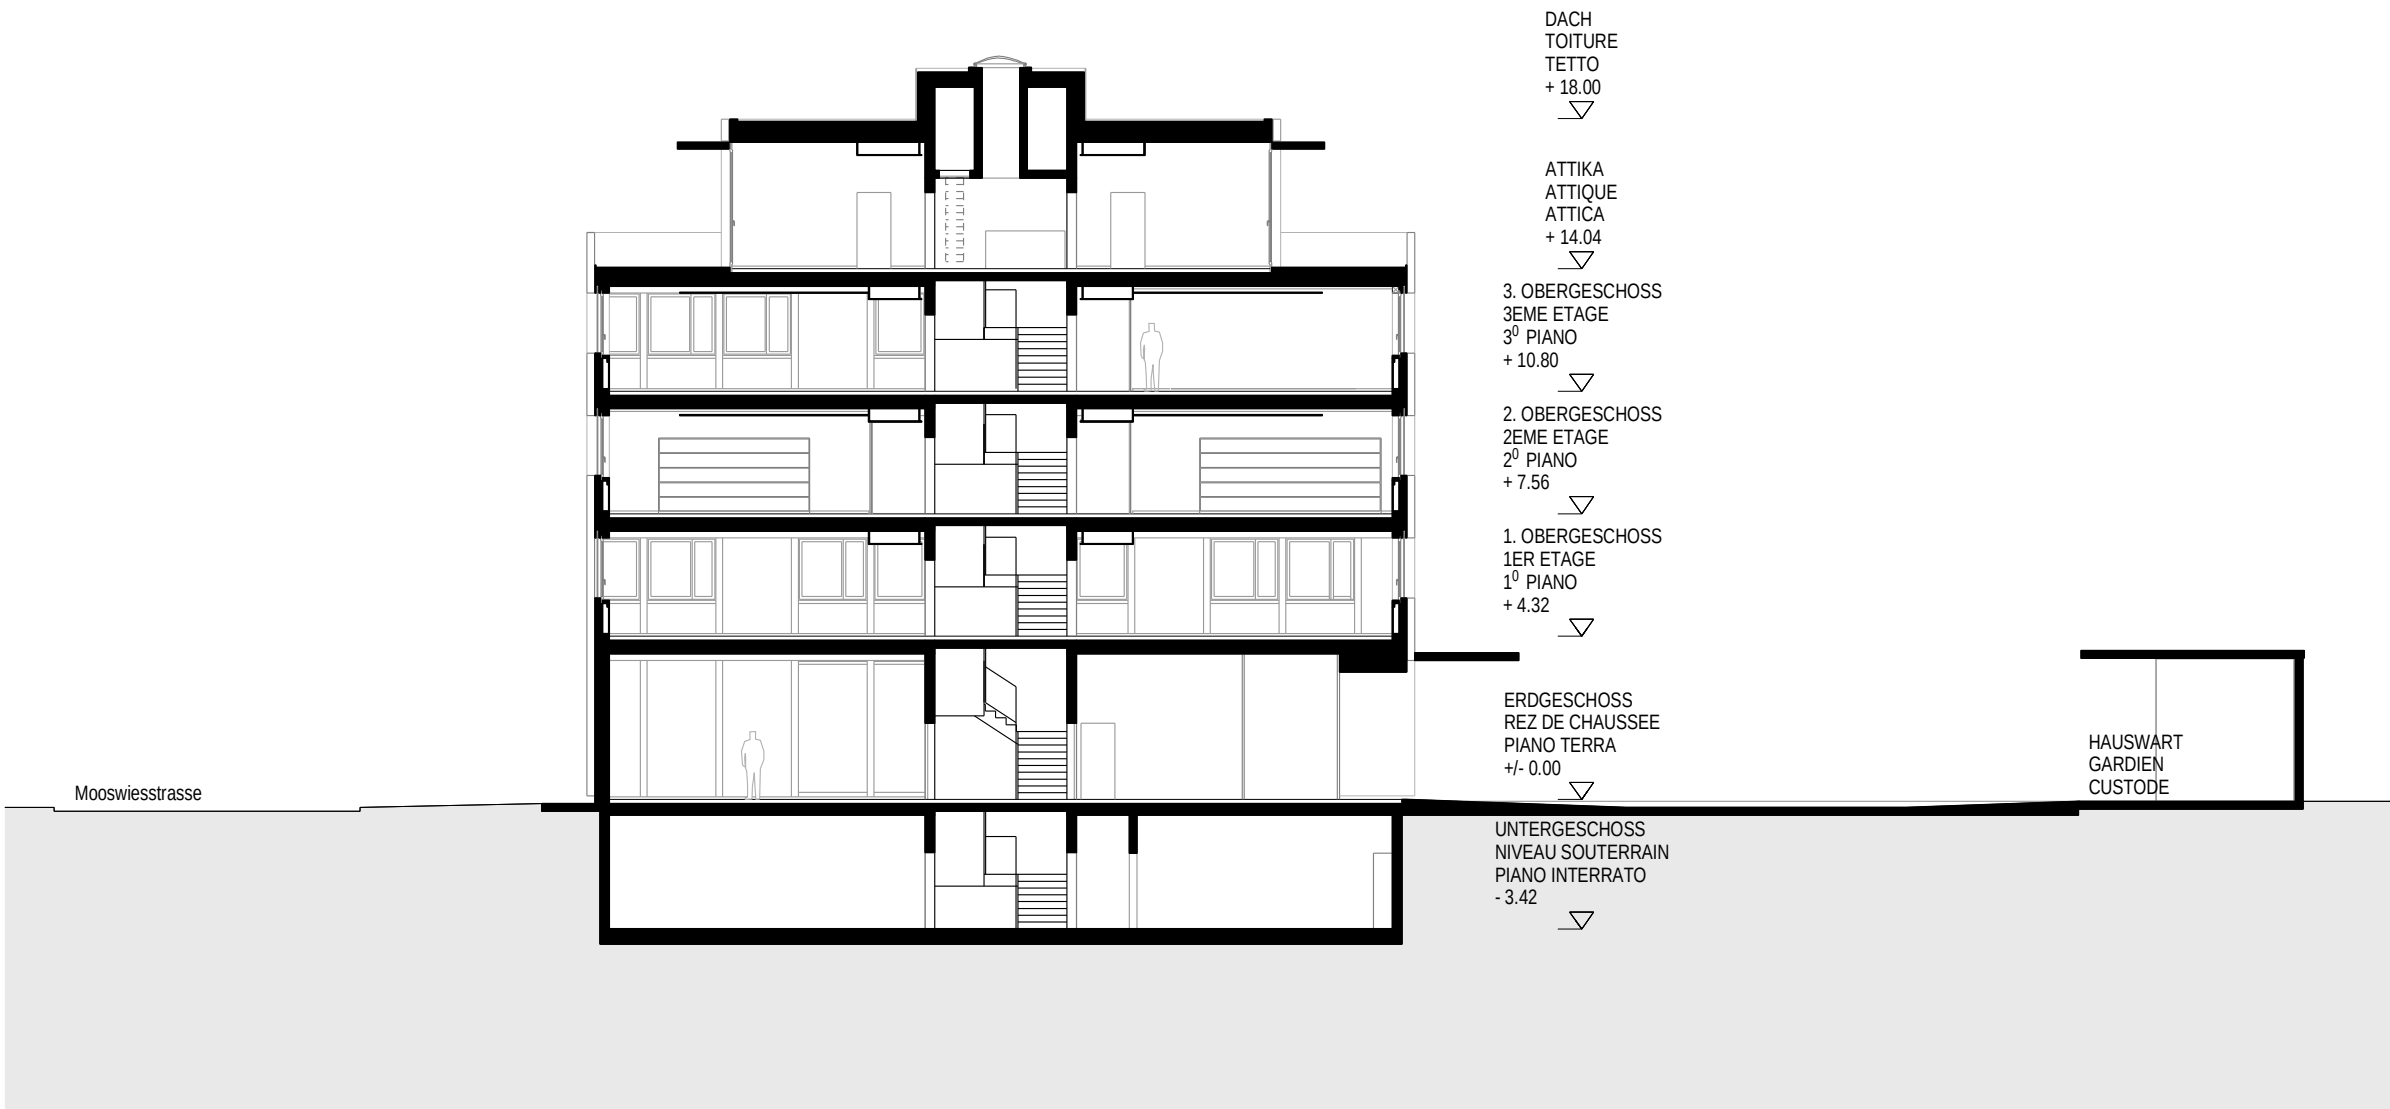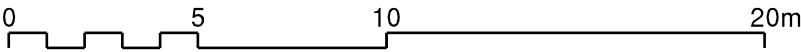

SCHNITT B-B

COUPE B-B

SEZIONE B-B