



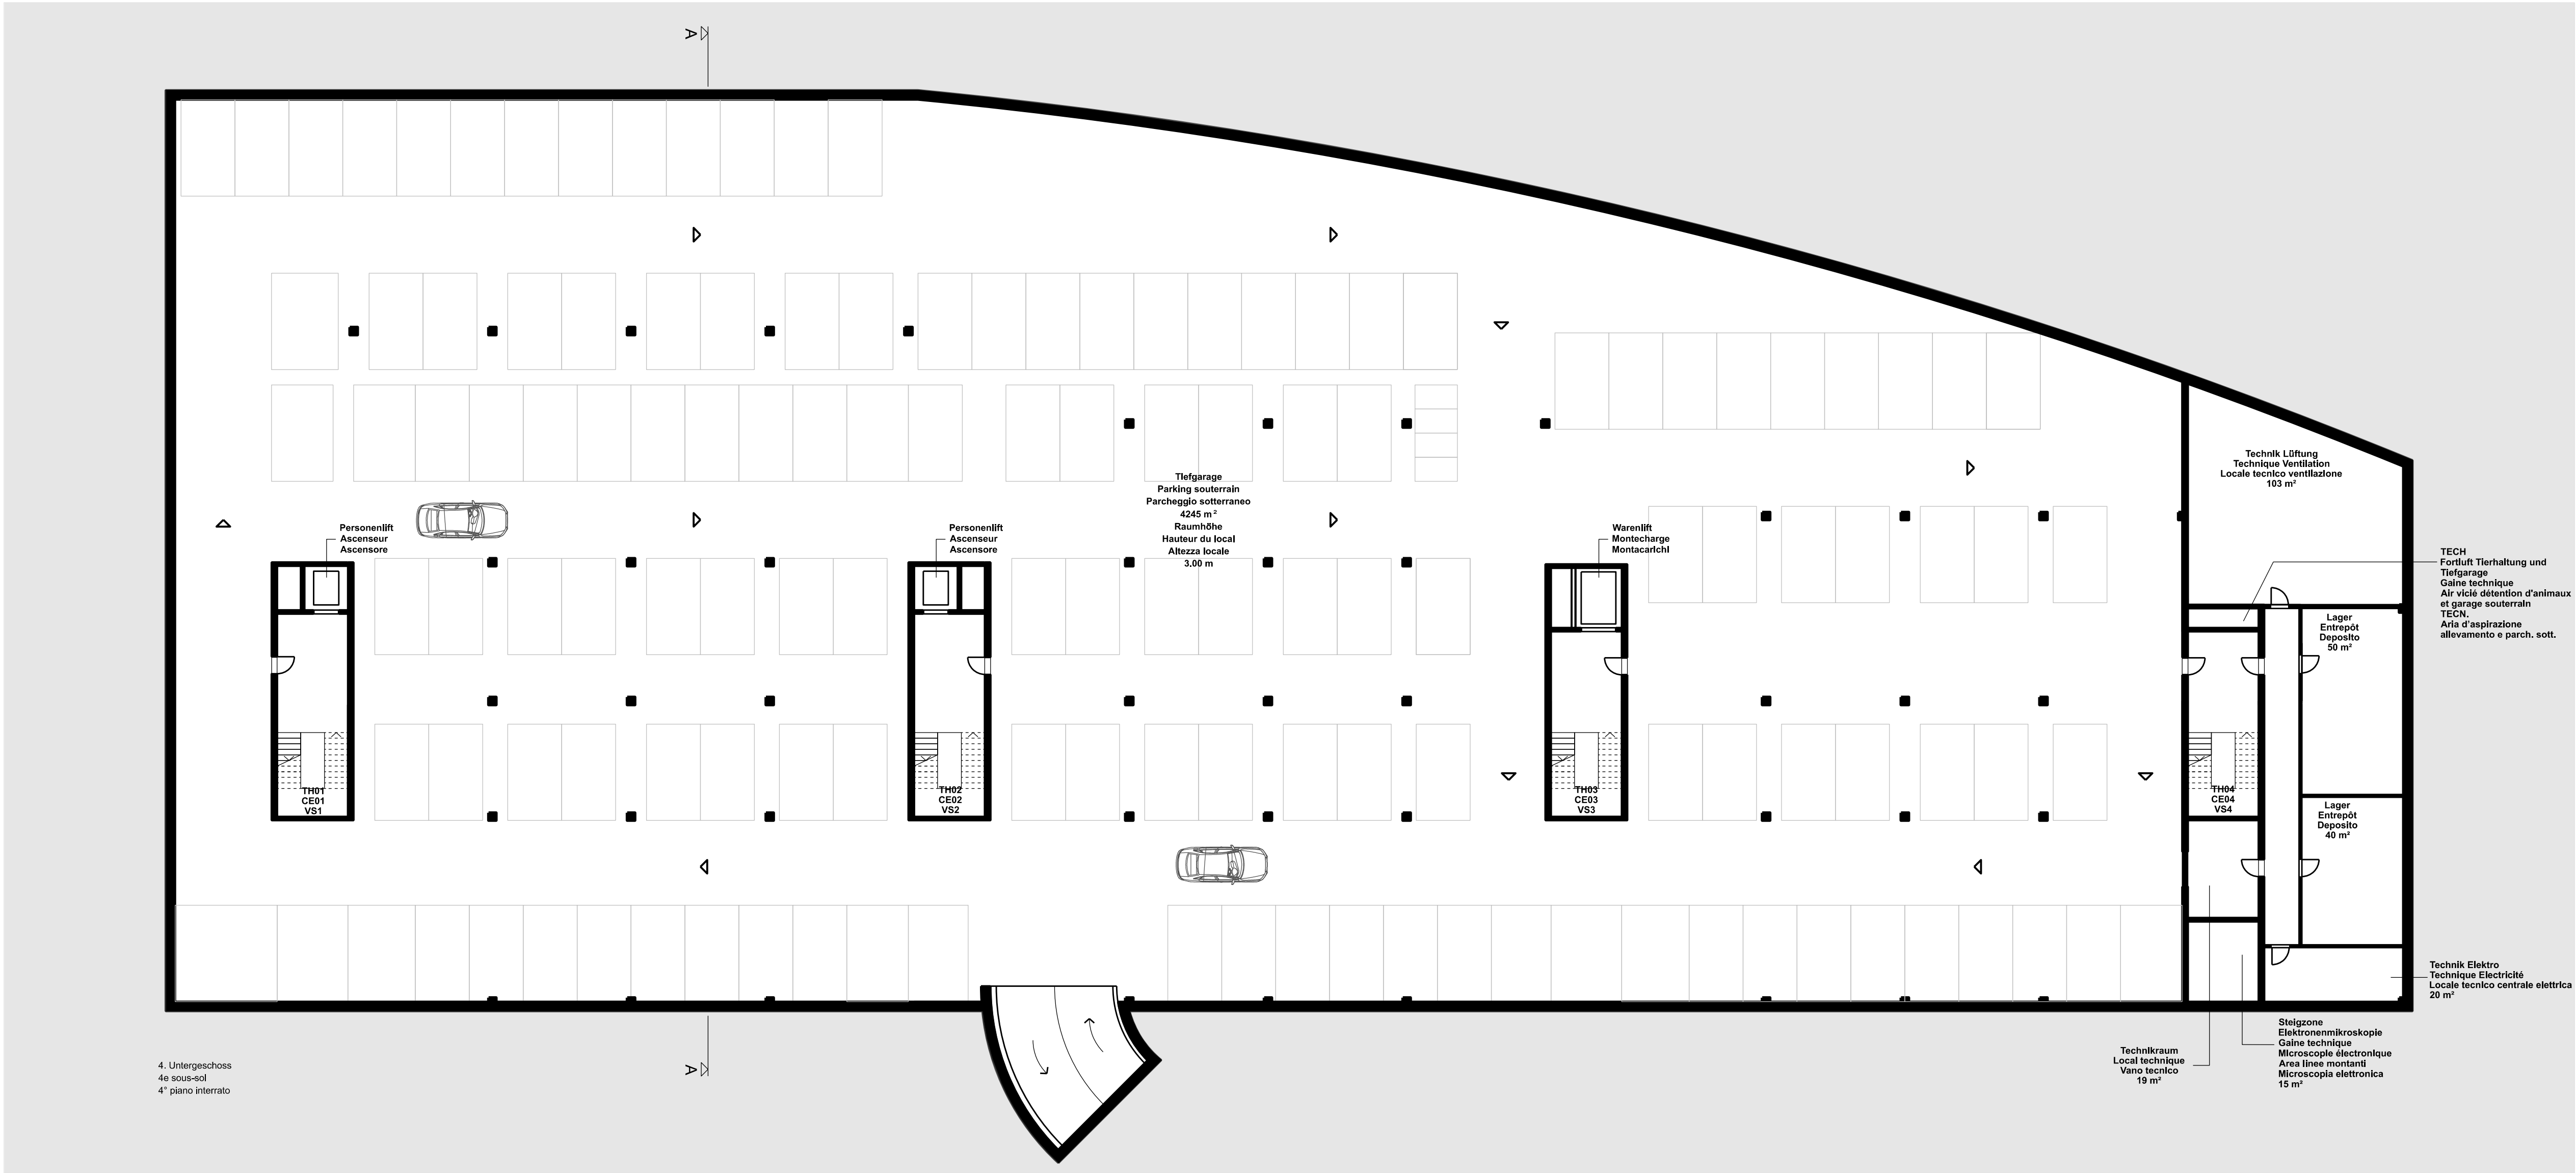


Forschungszentrum	Erdgeschoss
Centre de recherche	Rez-de-chaussée
Centro di ricerca	Pianterreno

1:200
1:200
1:200

Plangrösse 89/42cm
Format 89/42cm
Formato 89/42cm

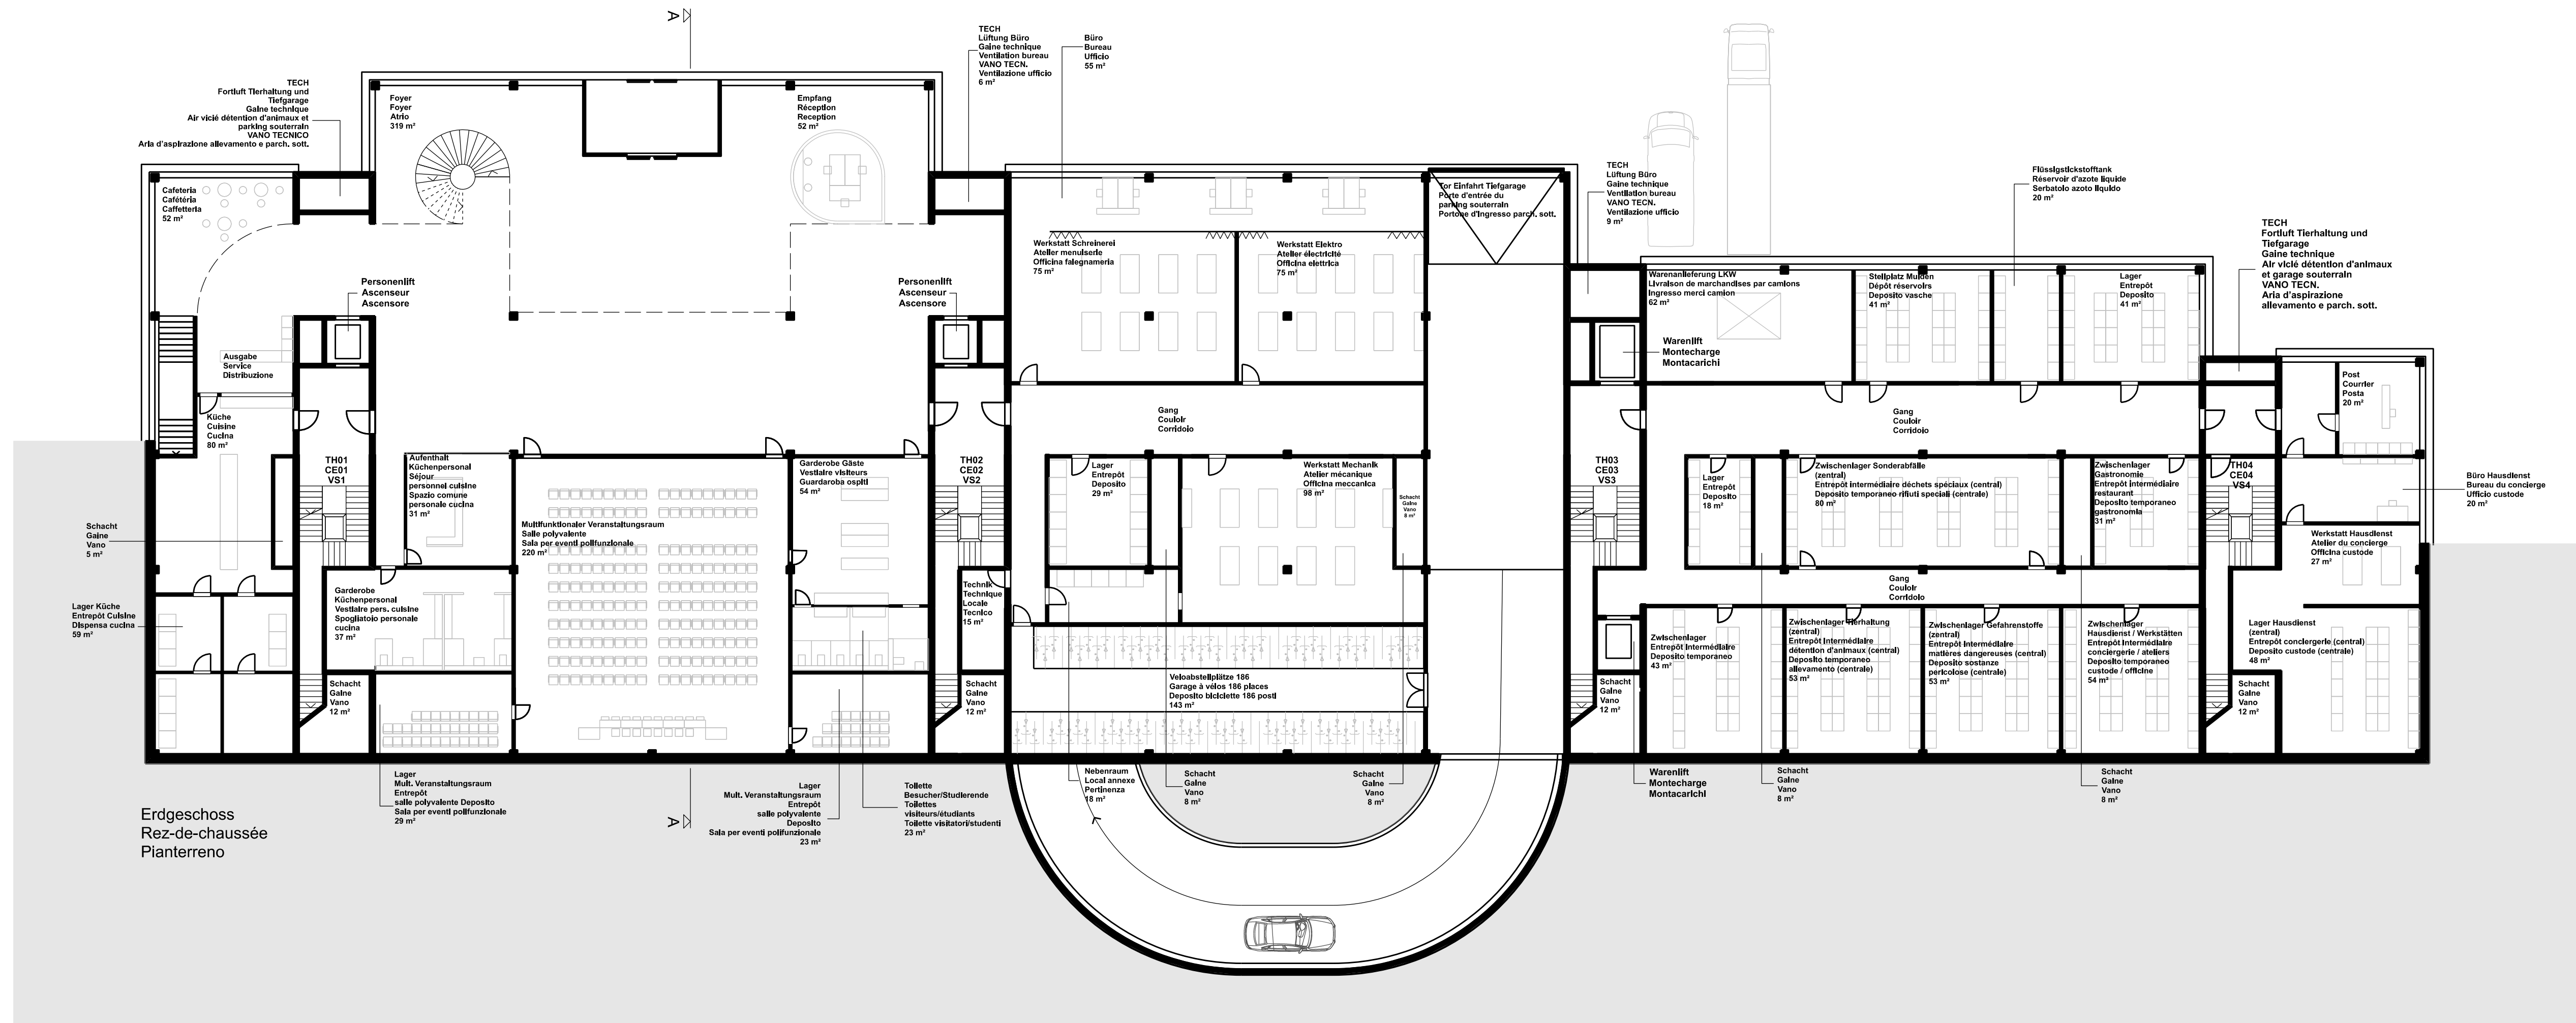


Nord

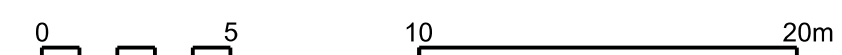


Forschungszentrum	1. Obergeschoss	1:200
Centre de recherche	1er étage	1:200
Centro di ricerca	1° piano	1:200

Nord

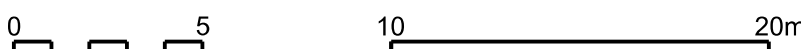

Forschungszentrum	Regelgeschoss 2.-7.OG	1:200
Centre de recherche	Niveaux standard 2e-7e étage	1:200
Centro di ricerca	Piani standard 2°-7°	1:200

Nord

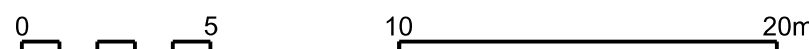A simple compass rose with a circle and a vertical line passing through its center. The word "Nord" is written above the top of the circle.

Forschungszentrum	Schnitt A-A	1:200
Centre de recherche	Coupe A-A	1:200
Centro di ricerca	Sezione A-A	1:200

Forschungszentrum
Centre de recherche
Centro di ricerca

Schnitt A-A
Coupe A-A
Sezione A-A

1:200
1:200
1:200

Formato 89/42cm

