



Spitalgebäude	Untergeschoss	1:200	Aufgabe 1
Hôpital	Sous-sol	1:200	Tâche 1
Edificio ospedaliero	Piano interrato	1:200	Compito 1

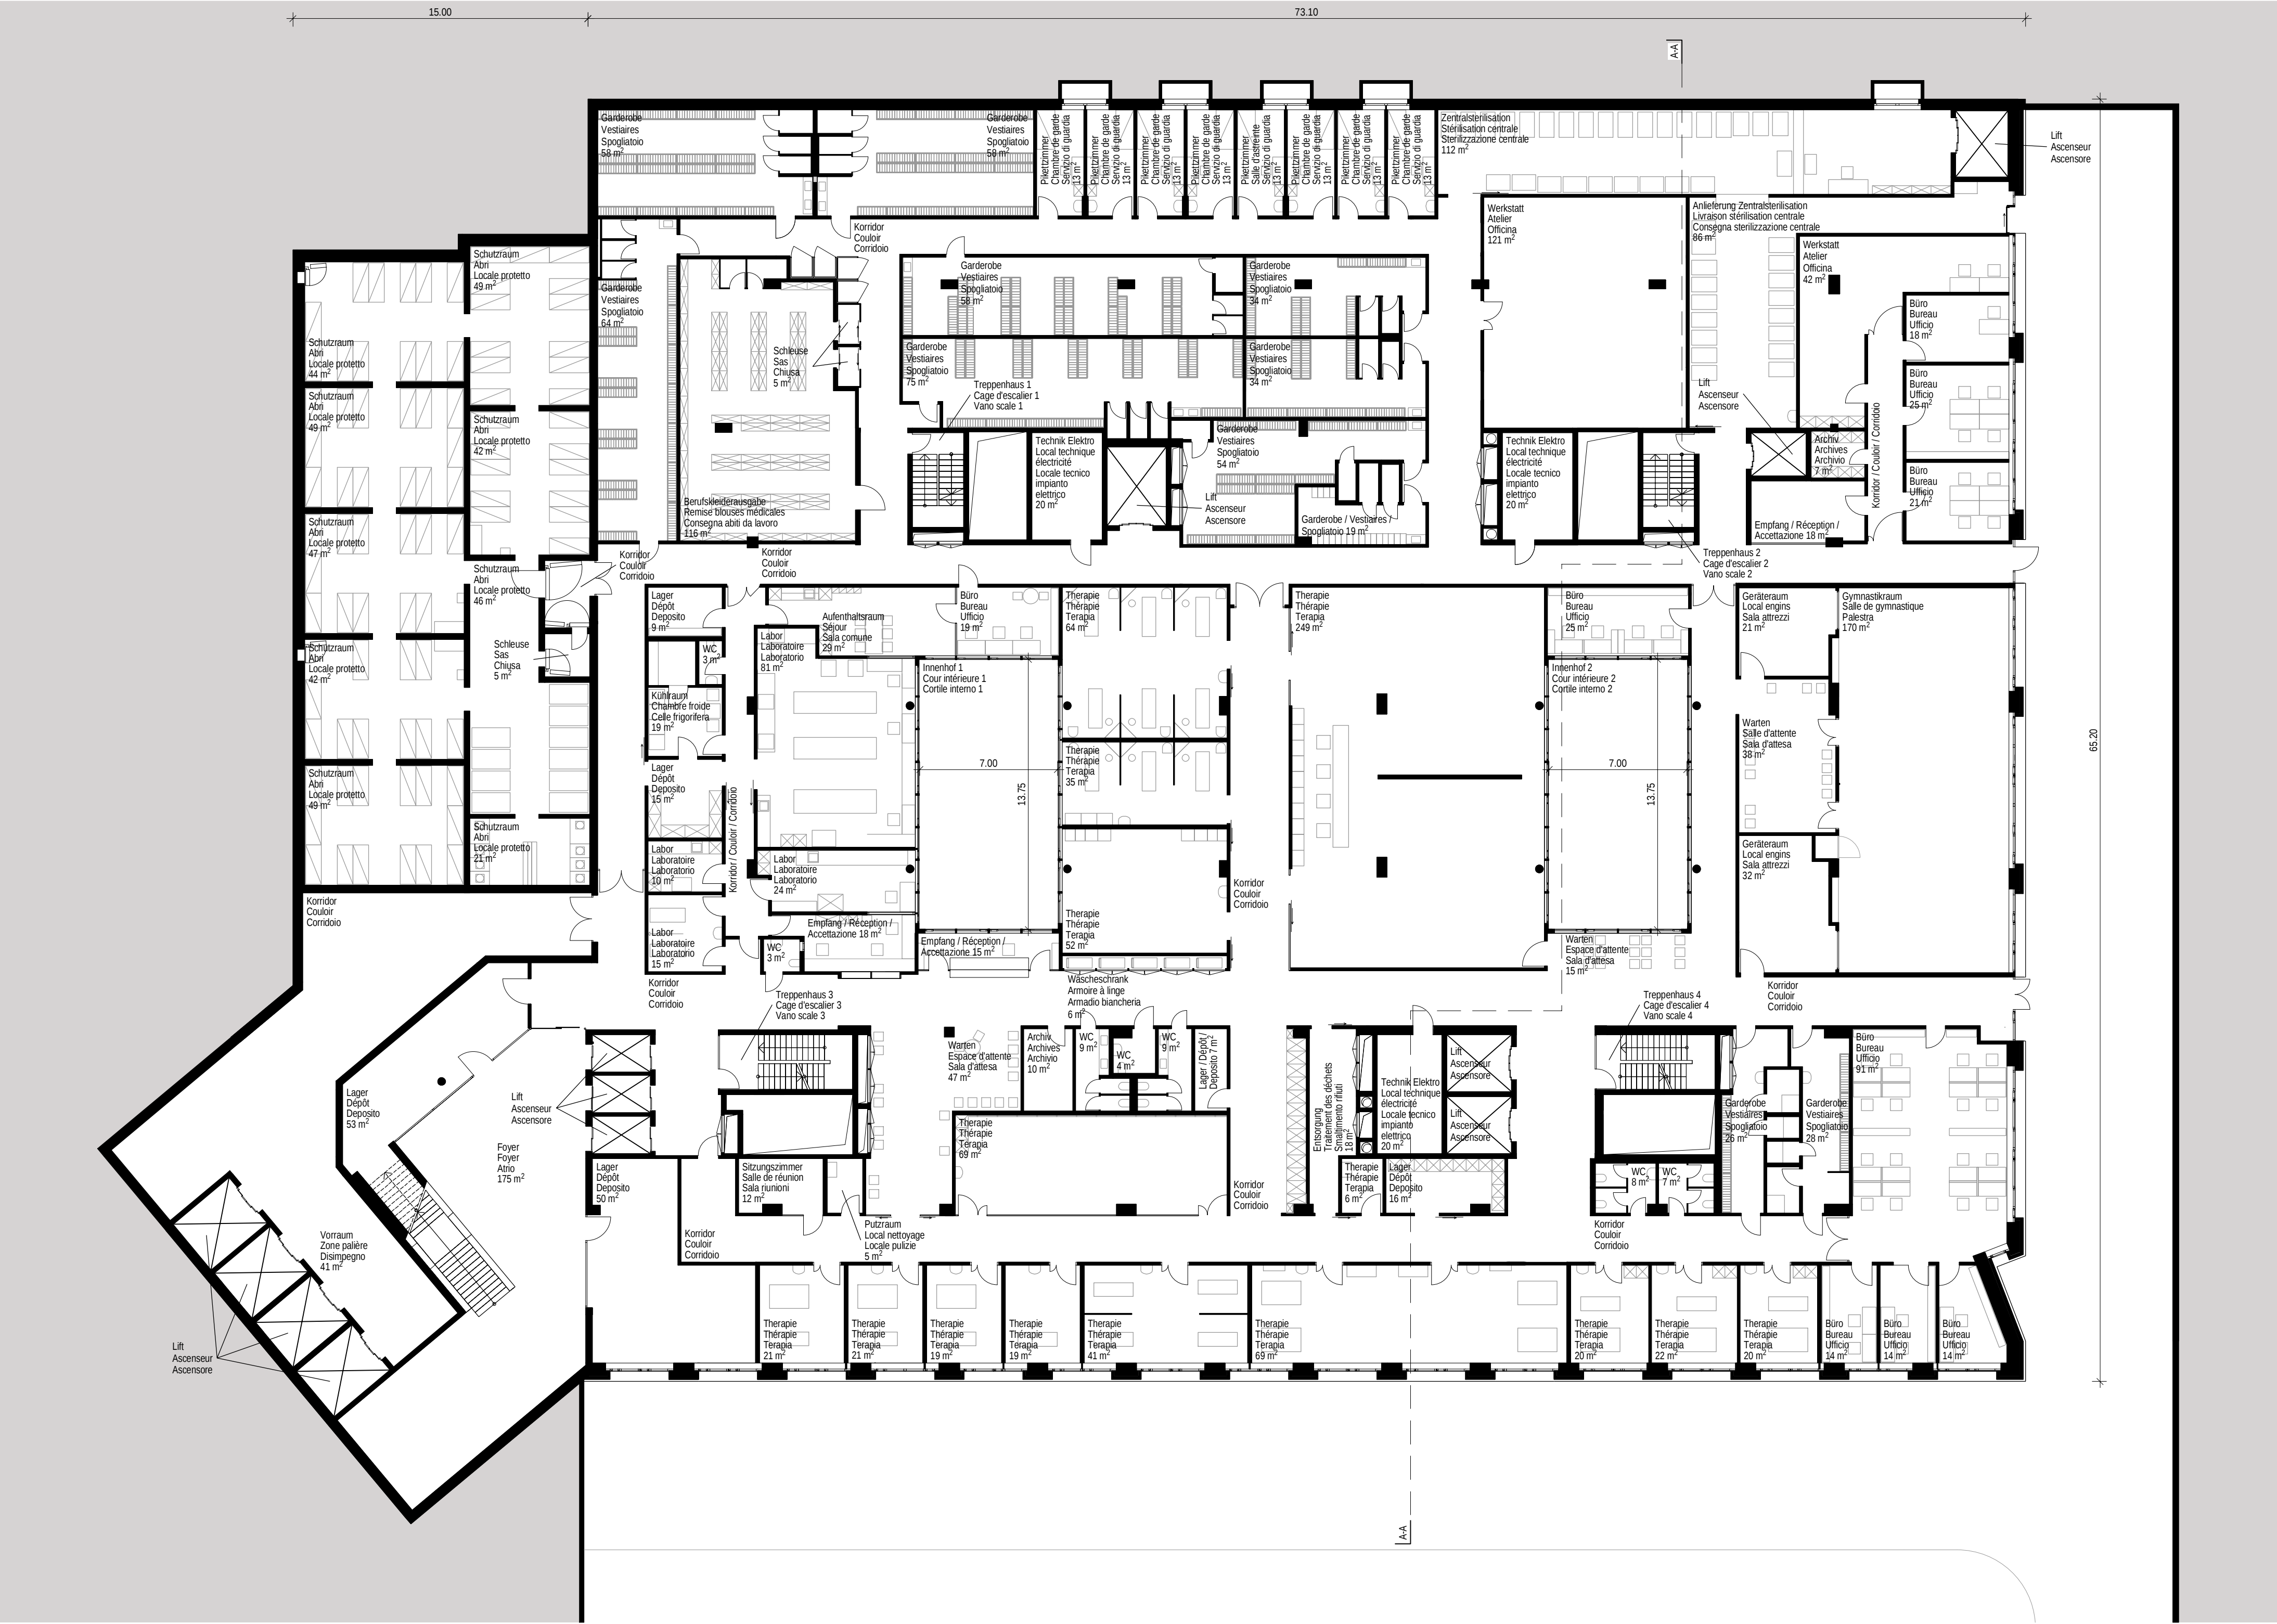

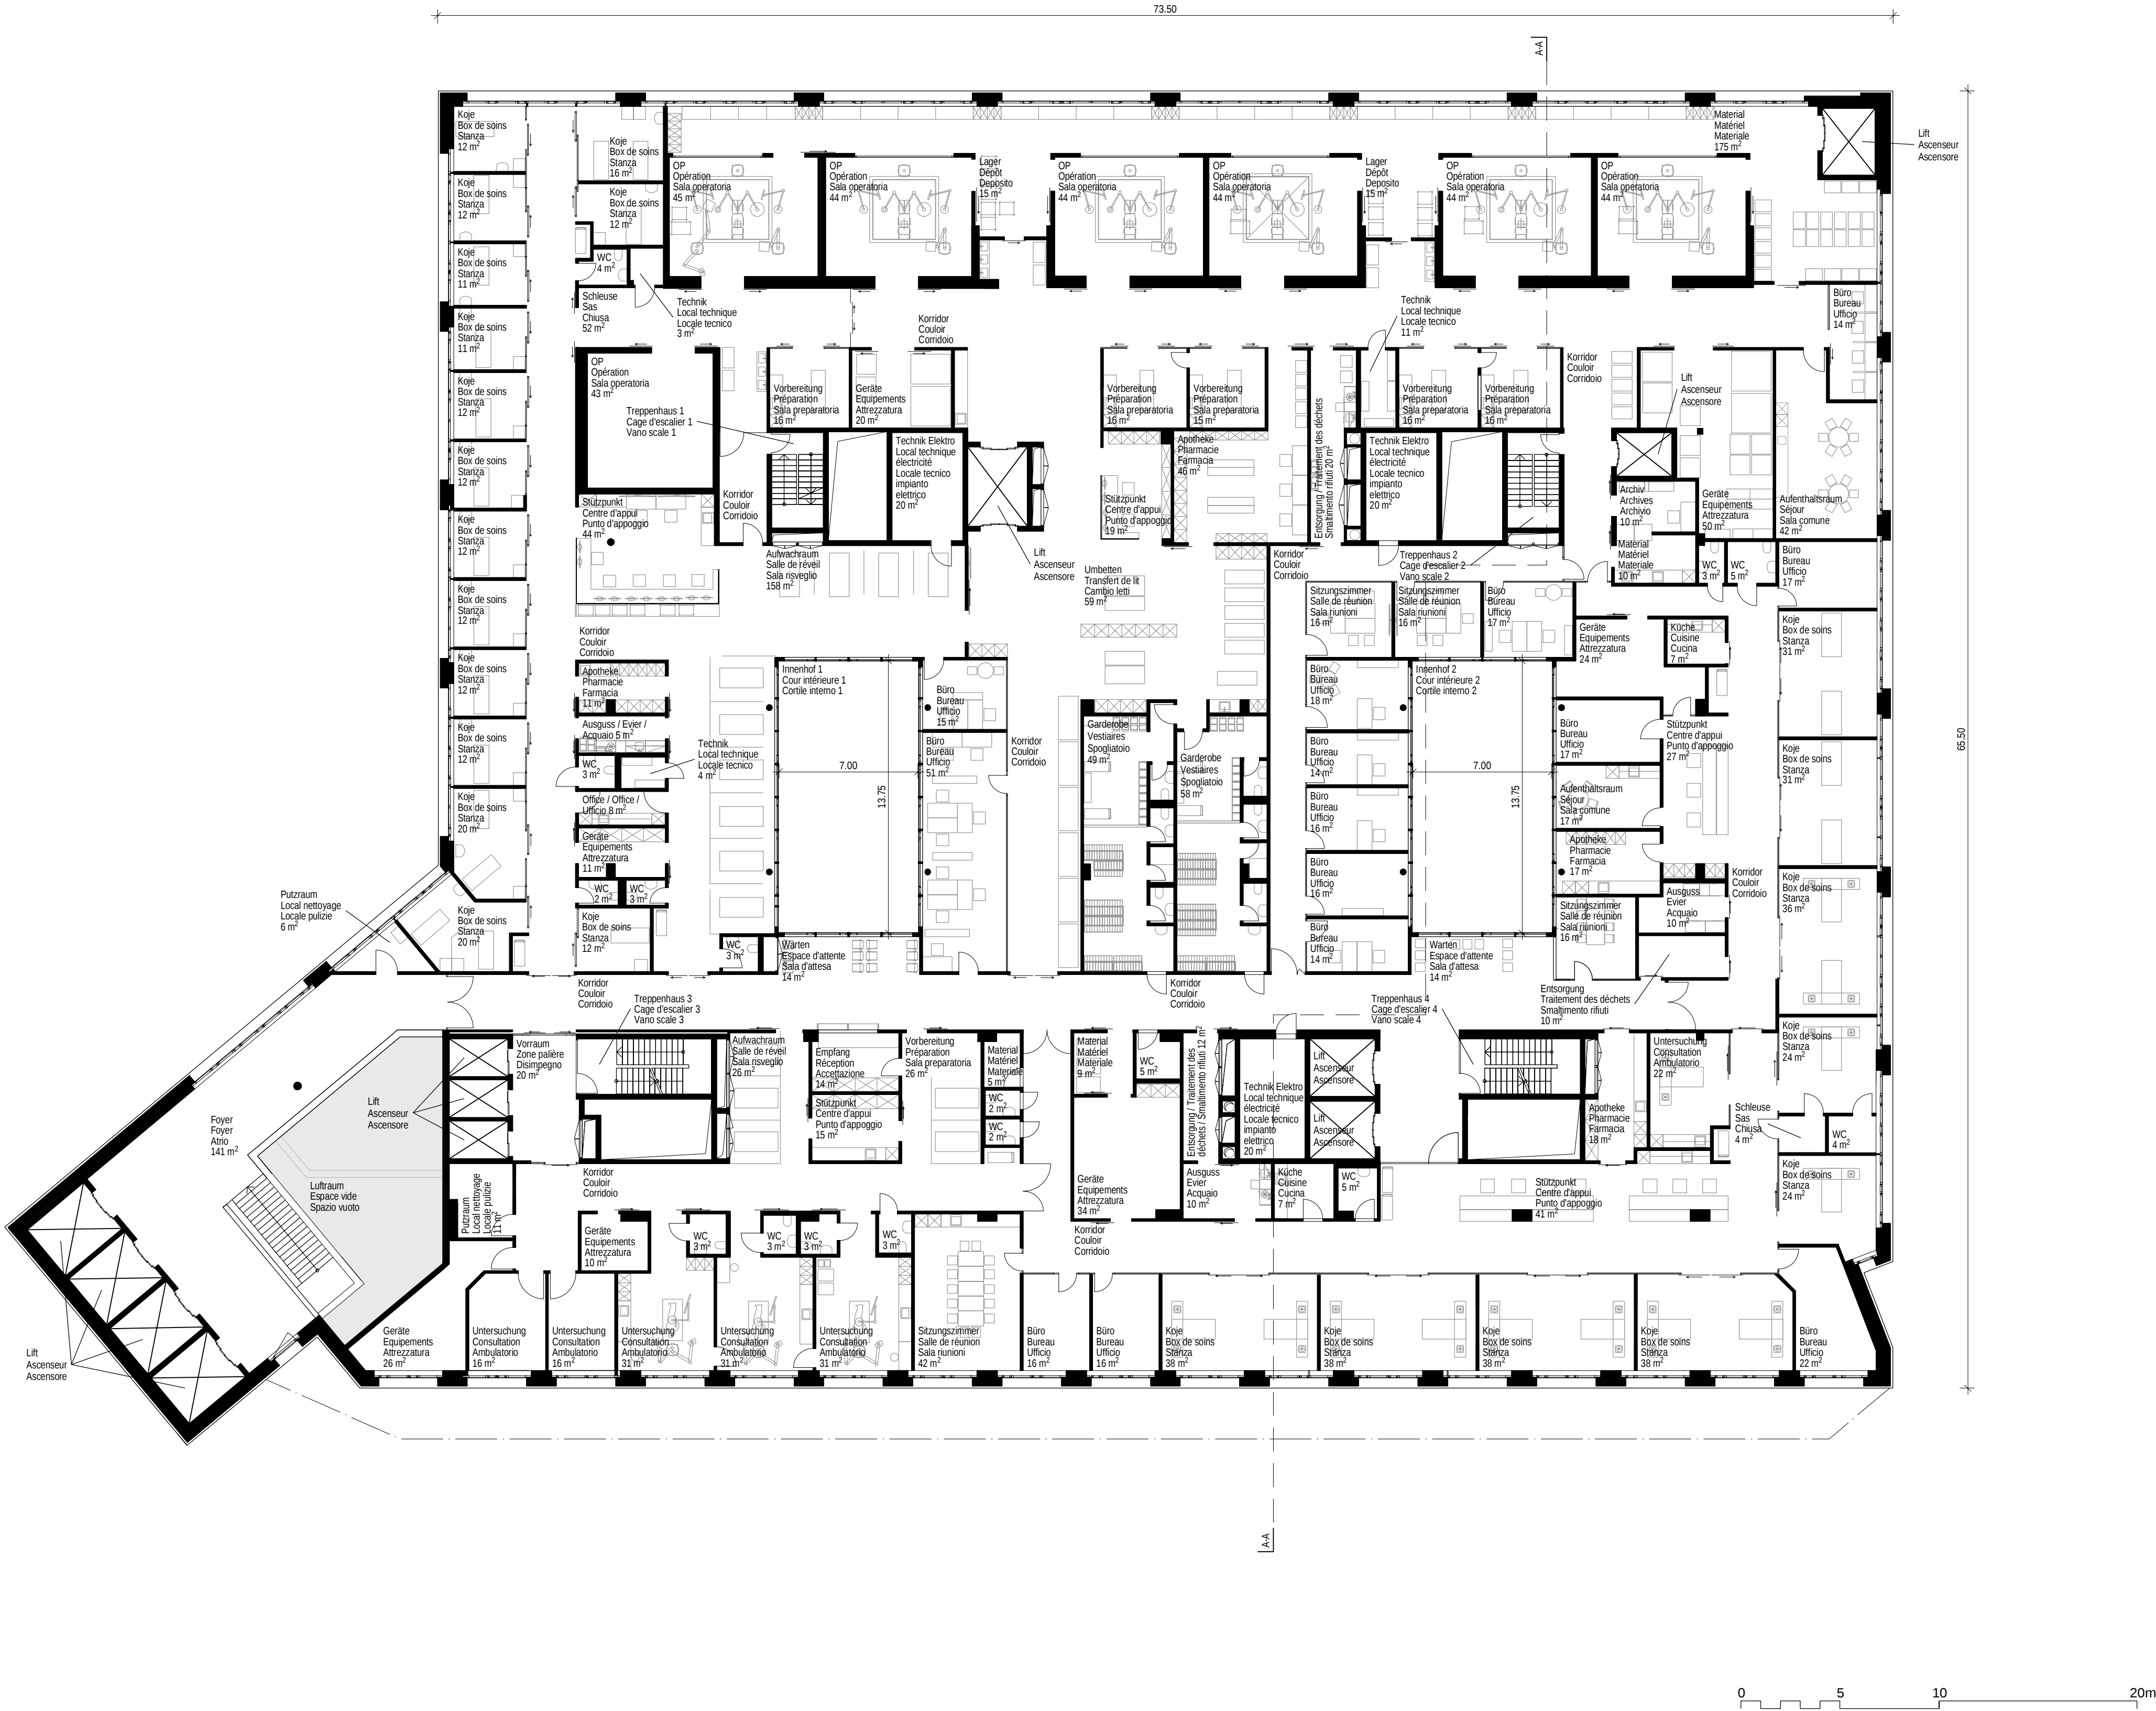

Spitalgebäude	3. Obergeschoss	1:200	Aufgabe 1
Hôpital	3 ^e étage	1:200	Tâche 1
Edificio ospedaliero	3 ^o piano	1:200	Compito 1



A number line is shown with tick marks every 1 unit. The numbers 0, 5, 10, and 20 are labeled. A shaded region is shown between 10 and 20.

EX 24 S1

Spitalgebäude	4. - 11. Obergeschoss	1:200
Hôpital	4 ^e -11 ^e étage	1:200
Edificio ospedaliero	4° - 11° piano	1:200

Aufgabe 1
Tâche 1
Compito 1



Plangrösse 63/30cm
Format 63/30cm
Formato 63/30cm

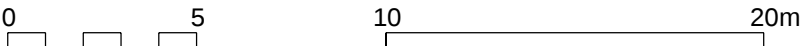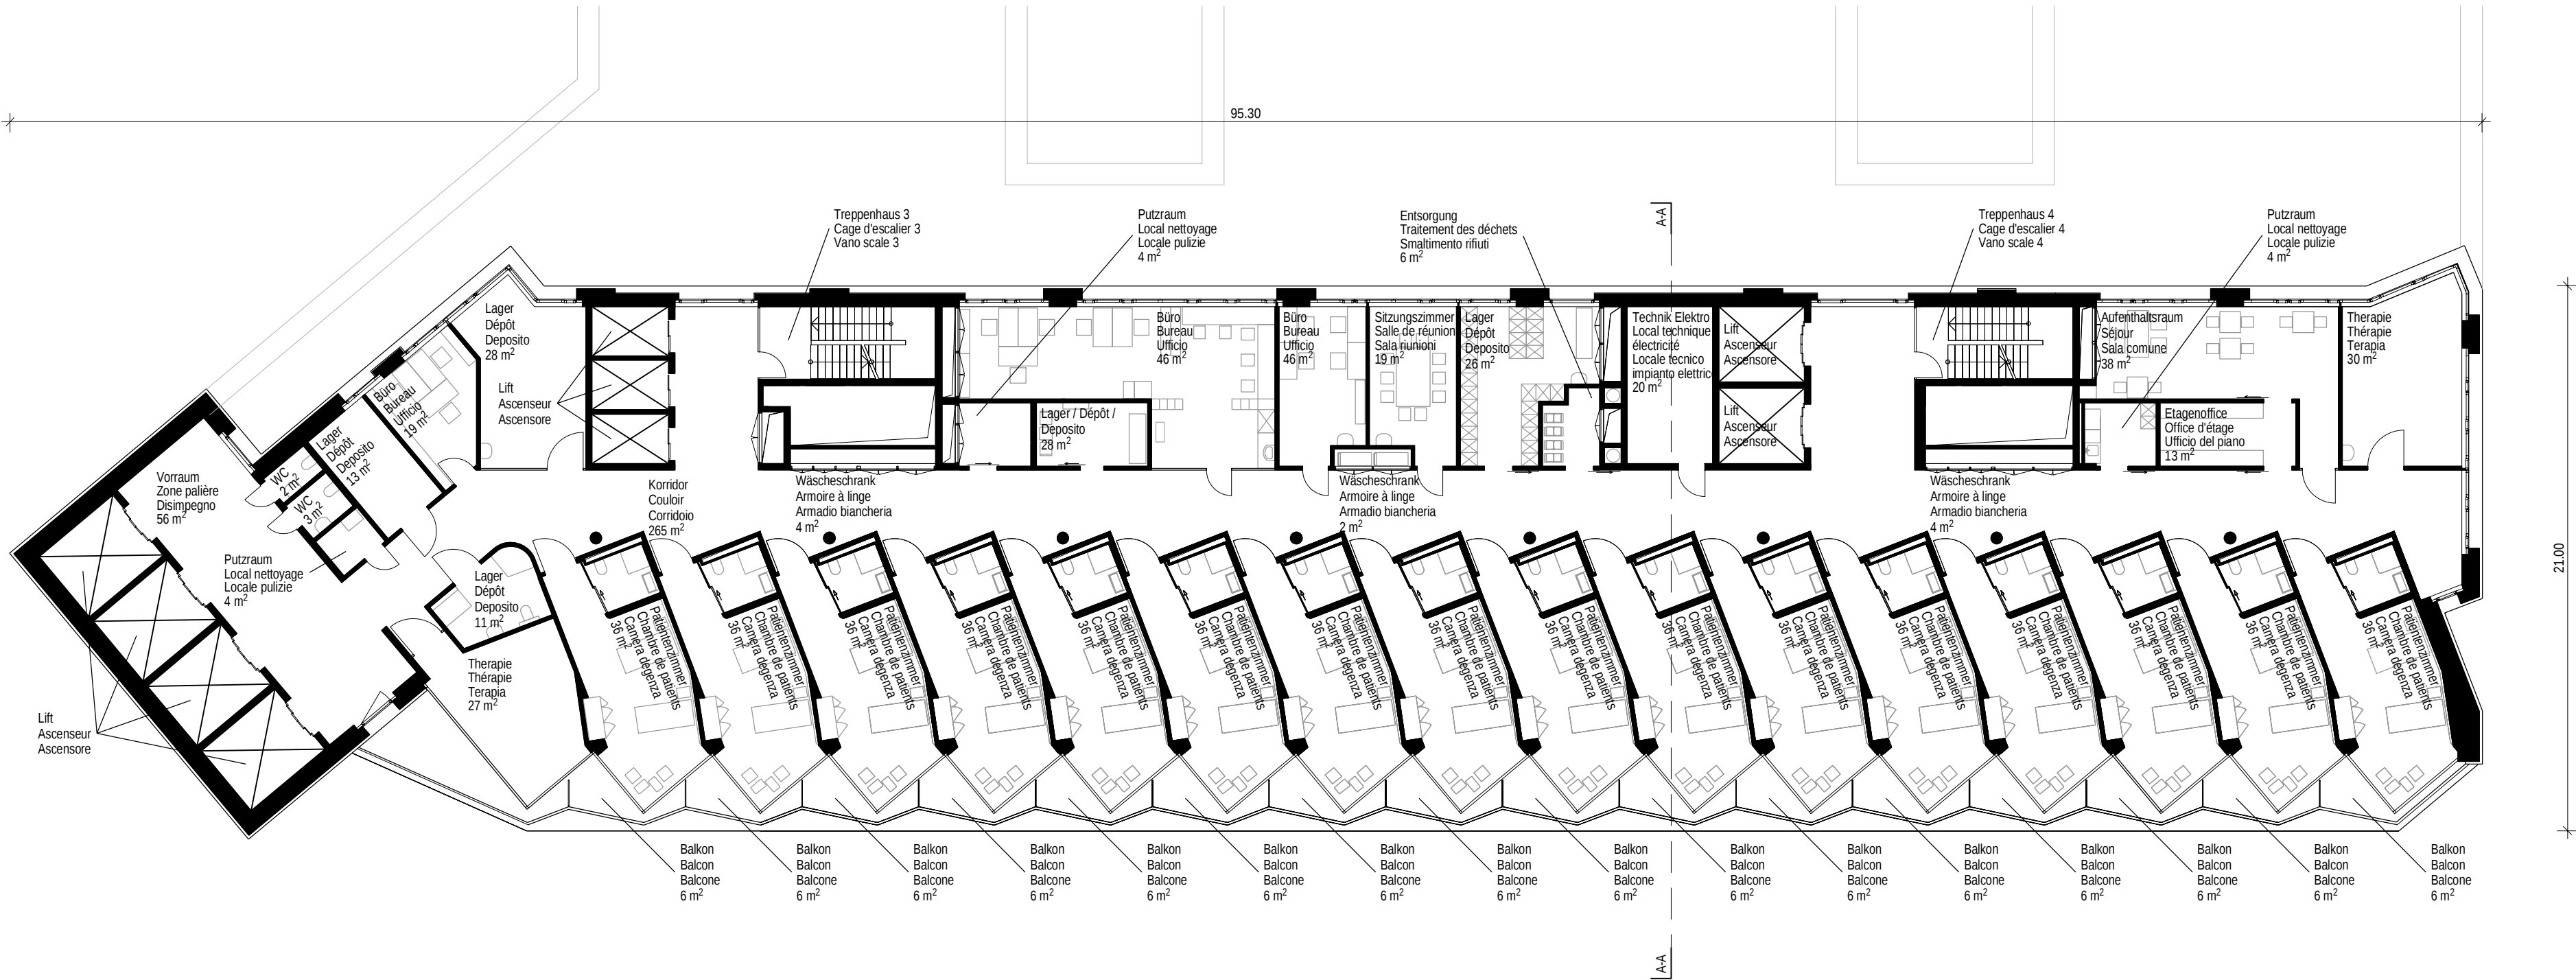

EX 24 S1

Spitalgebäude	12. Obergeschoss	1:200	Aufgabe 1
Hôpital	12 ^e étage	1:200	Tâche 1
Edificio ospedaliero	12° piano	1:200	Compito 1

Plangrösse 63/30cm
Format 63/30cm
Formato 63/30cm

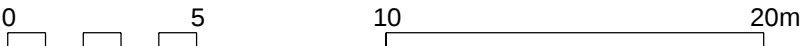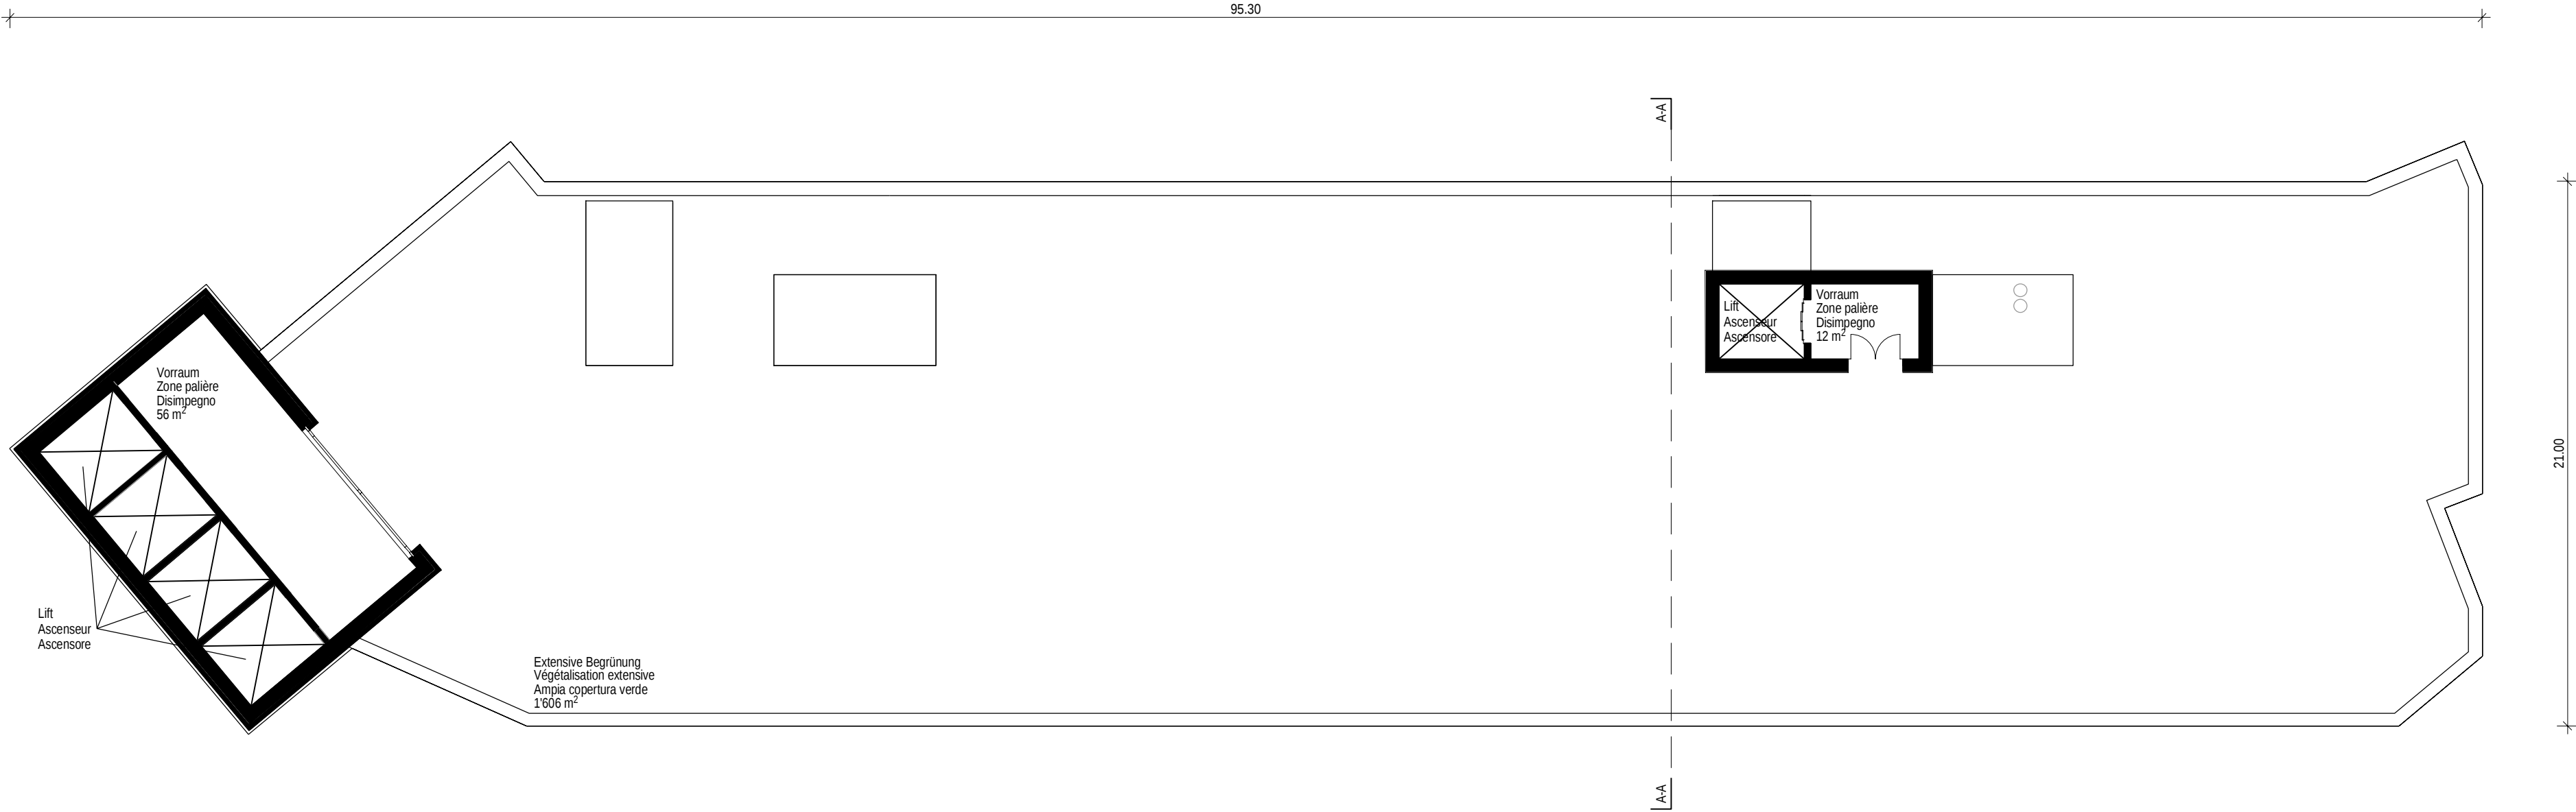

Spitalgebäude	Schnitt A-A
Hôpital	Coupe A-A
Edificio ospedaliero	Sezione A-A

Schnitt A-A

Aufgabe 1

Coupe A-A

Tâche 1

Sezione A-A

Compito 1

angröße 60/42cm
Format 60/42cm
Formato 60/42cm

