



Erdgeschoss
Rez-de-chaussée
Pianterreno

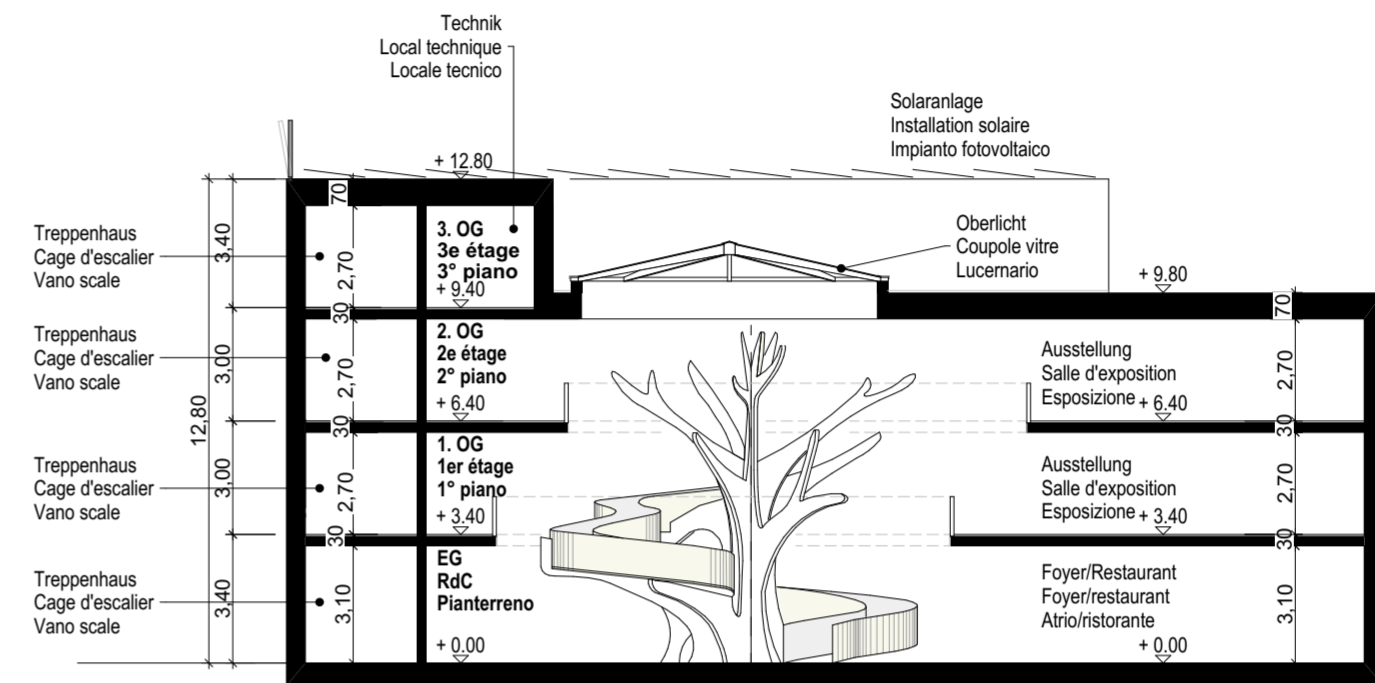

Schnitt 01
Coupe 01
Sezione 01

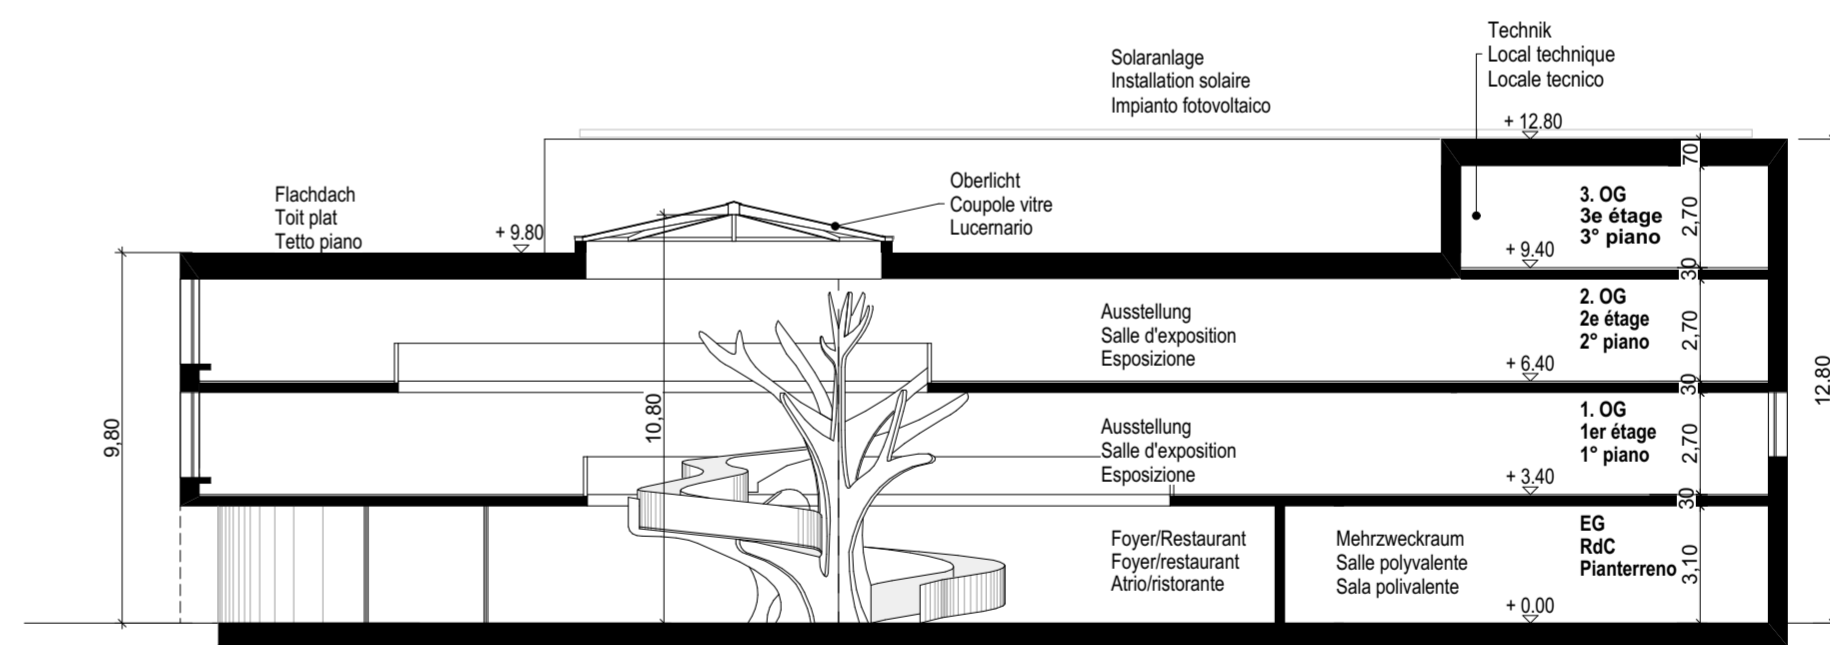

Schnitt 02
Coupe 02
Sezione 02